


HEADWALL INSTALLATION DETAIL

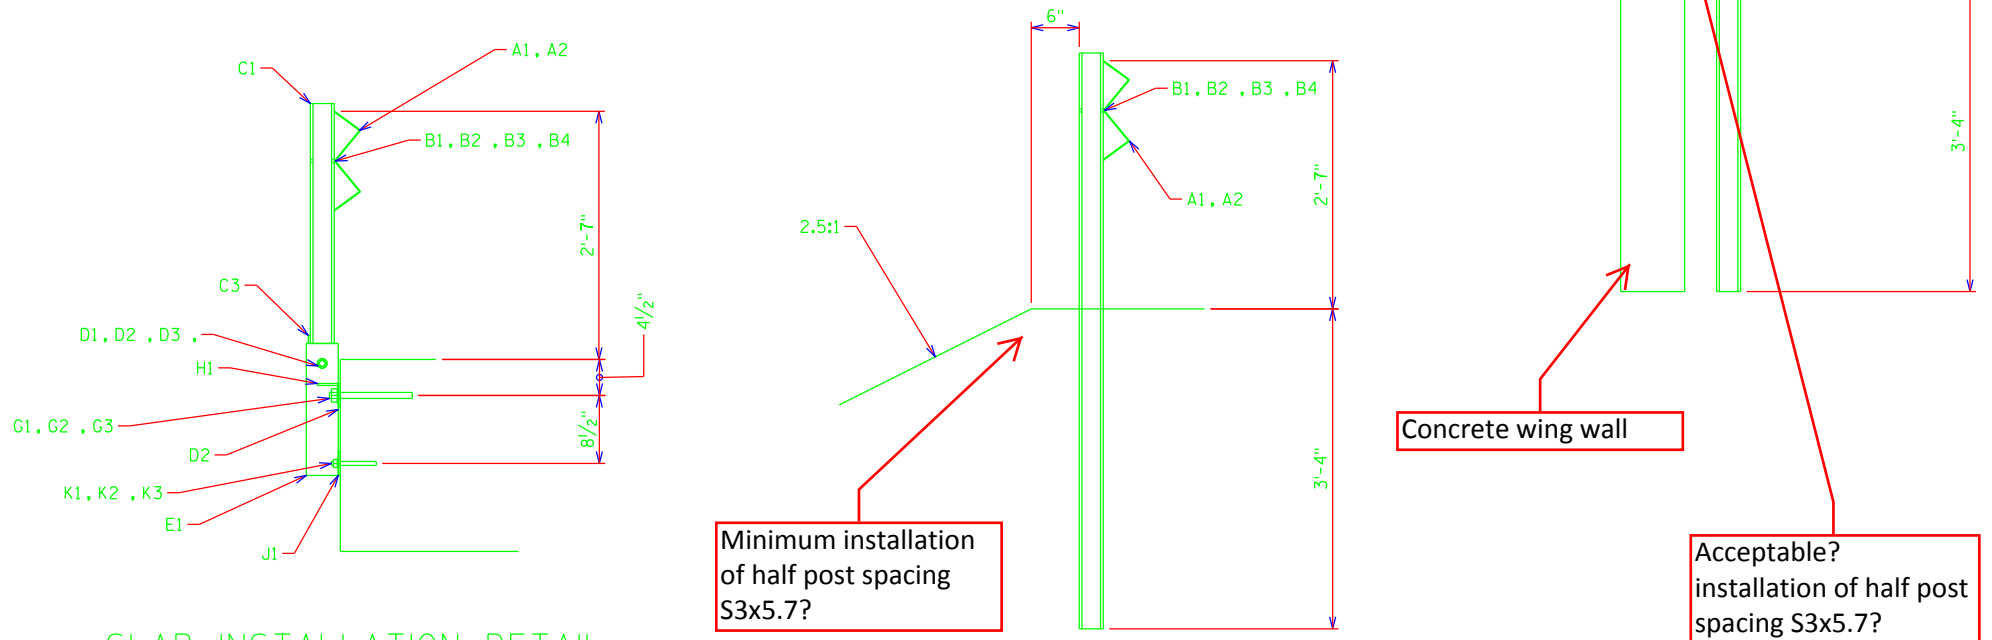

SLAB INSTALLATION DETAIL

DRAWINGS NOT TO SCALE

DRAWINGS ARE INTENDED TO SHOW GENERAL ROADSIDE DESIGN CONCEPTS AND ARE NOT INTENDED TO BE INSERTED INTO PLANS.

DESIGNERS ARE RESPONSIBLE FOR PROVIDING INDIVIDUAL CONSTRUCTION DETAILS FOR THEIR PROJECTS.