




Note: 1) Reinforcing bars marked thus 4R1 are not included in quantity of reinforcing steel.
 2) The transition rails including anchor bolts with hardware and the unreinforced concrete pad shall be measured and paid for under the Contract Bid Item Bridge Barrier Rail.

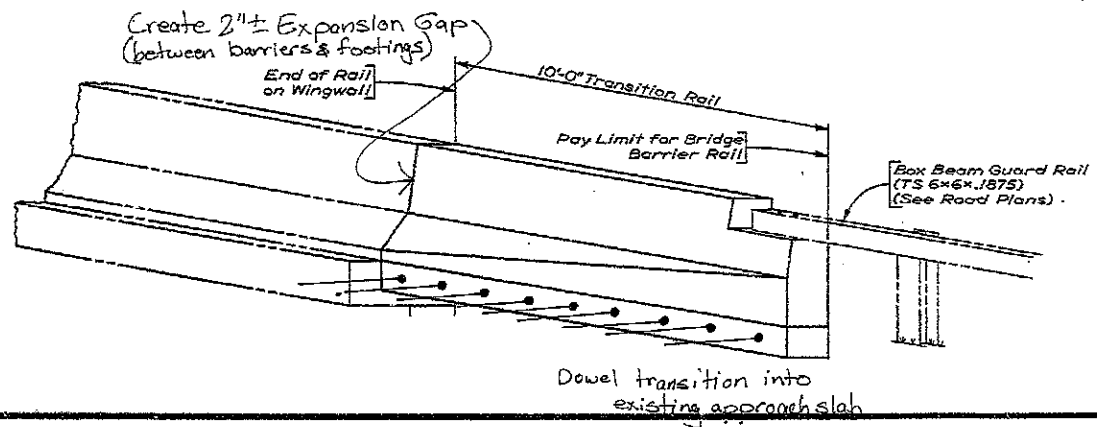

WYOMING HIGHWAY DEPARTMENT BRIDGE DIVISION			
REVISIONS			
BARRIER RAIL TRANSITION DETAILS			
BRIDGE OVER LODGEPOLE CREEK STA 345+60 Cheyenne-Torrington Road			
0010 (005)			Lo
DESIGN	CHKD	DATE	1-5-12-86
DETAIL	CHKD	DATE	
DRG	CHKD	DATE	
Design Section 6 ASSOCIATES, INC.		Draw. No. 5534	Sheet 14 of 15

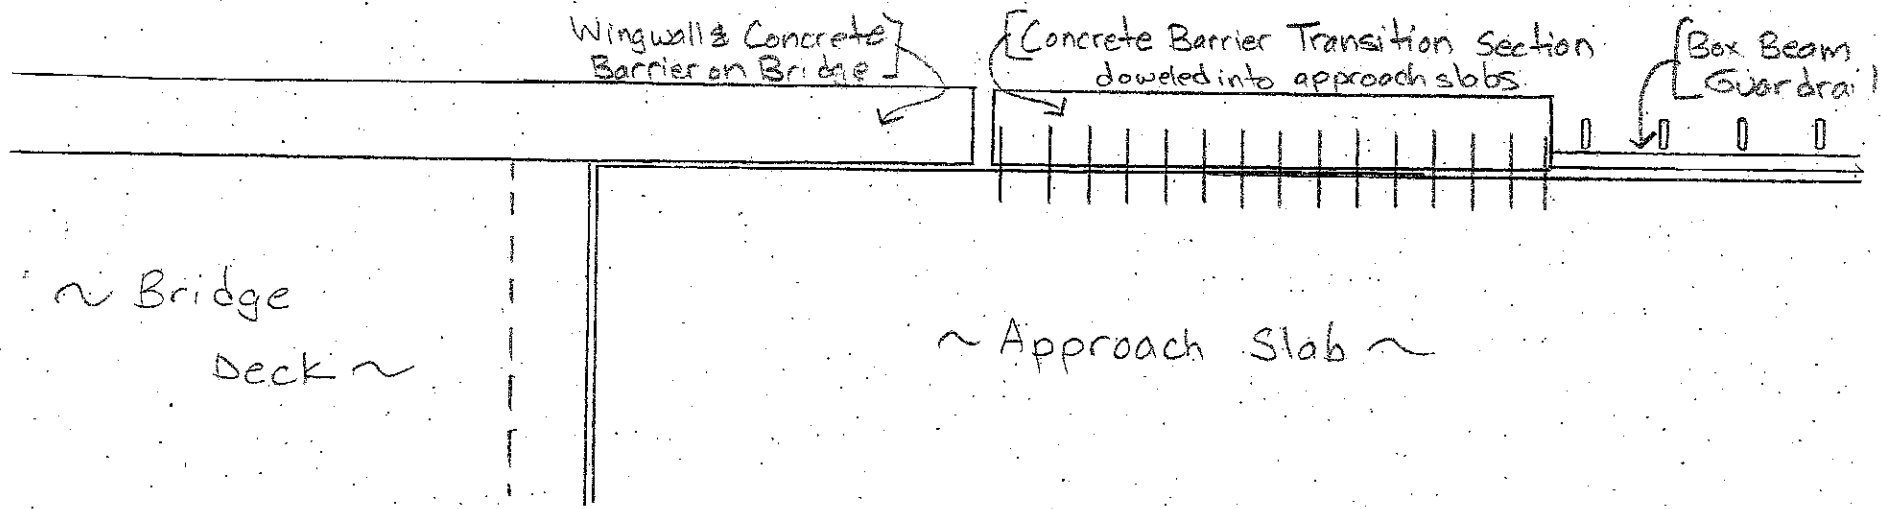


PLAN

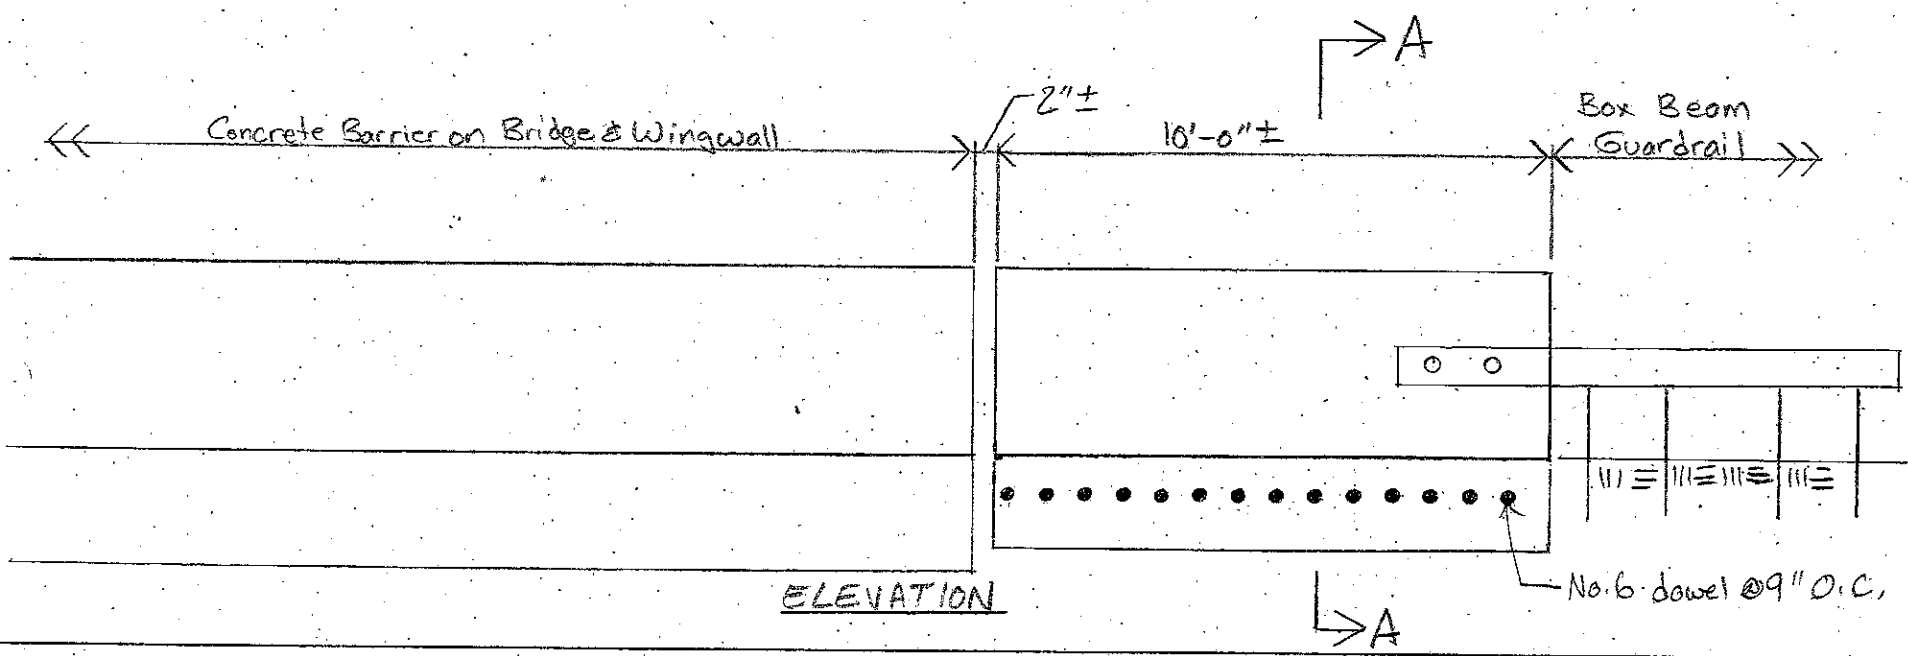

ELEVATION

A

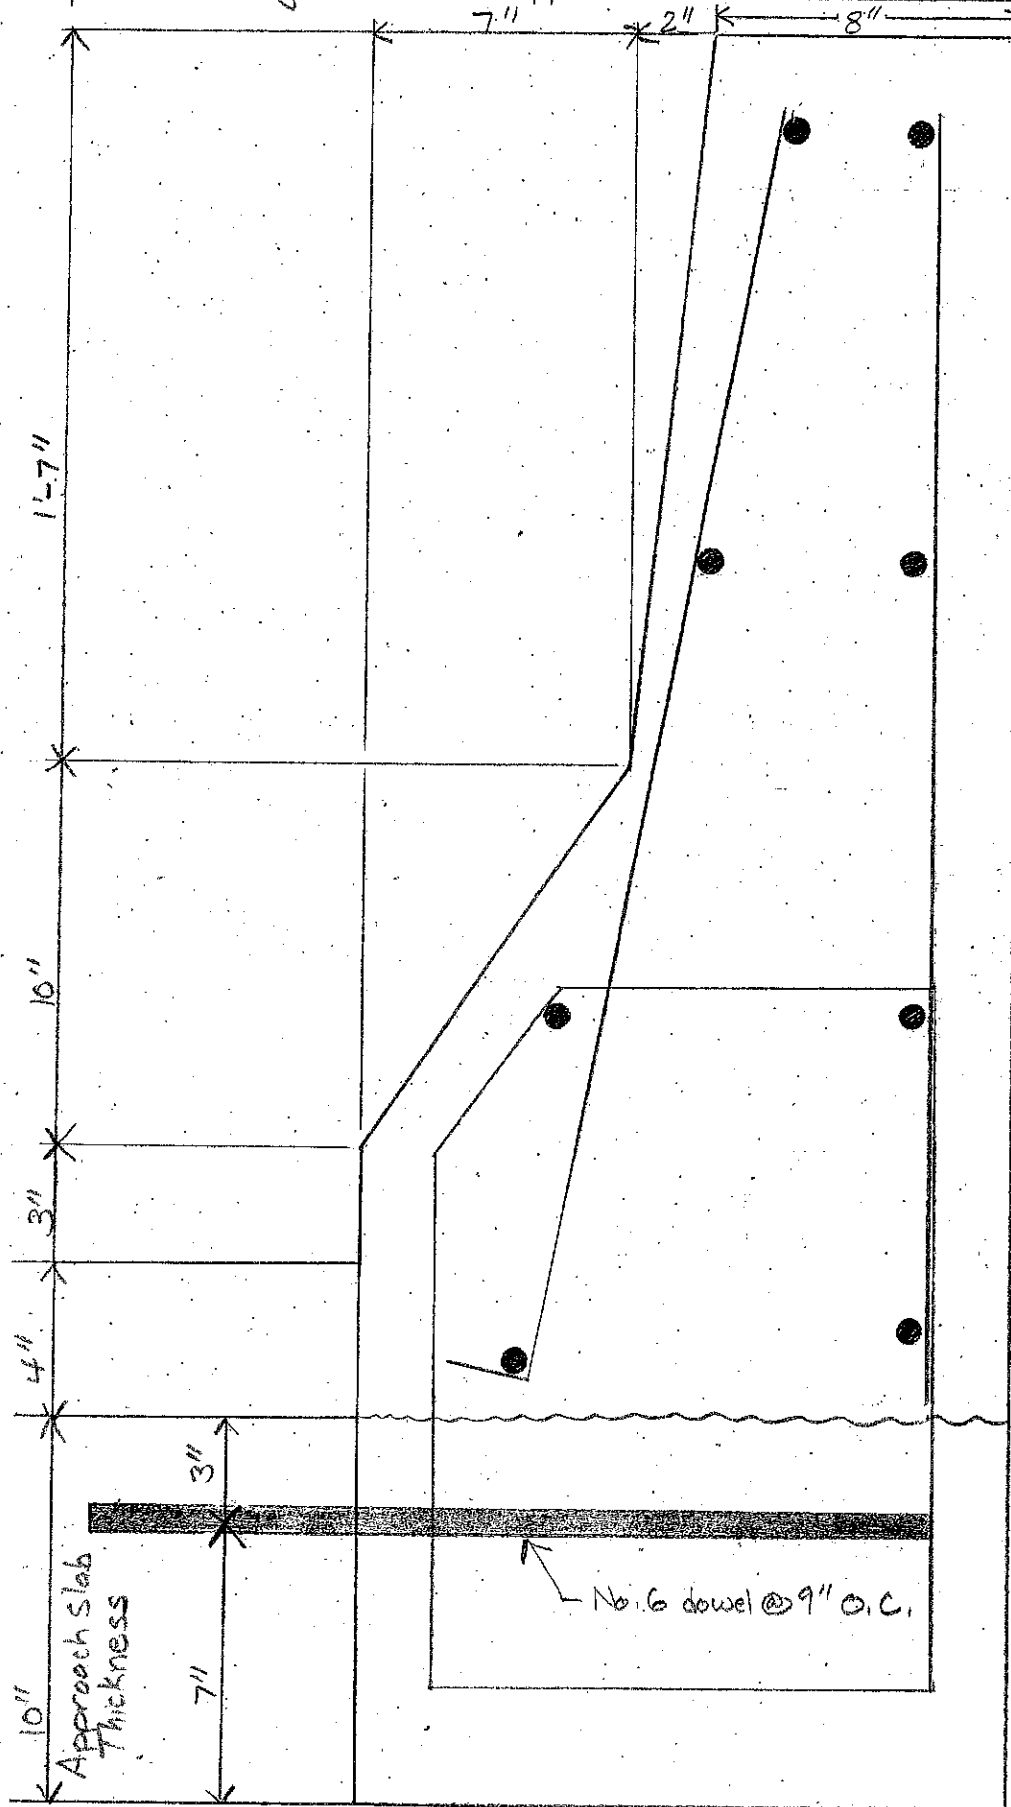

SECTION A-A