



GENERAL NOTES

- (A) WHERE BARRIER CURB, DOWELLED, IS TO BE CONSTRUCTED ON EXISTING CONCRETE PAVEMENT OR EXISTING CONCRETE BASE COURSE
- TRANSVERSE JOINTS SHALL BE INSTALLED IN THE CURBS AT AND DIRECTLY OVER TRANSVERSE JOINTS IN THE PAVEMENT. DEFINITE CRACKS THROUGH THE PAVEMENT SHALL ALSO BE TREATED AS JOINTS. ADDITIONAL JOINTS SHALL ALSO BE CONSTRUCTED IN THE CURB SO SPACED AS TO MAKE EQUAL SECTIONS NOT OVER 15'-0" IN LENGTH.
- THE TRANSVERSE JOINTS SHALL BE FILLED WITH PREFORMED BITUMINOUS-IMPREGNATED FIBER JOINT FILLER, COMPLYING WITH THE REQUIREMENTS OF AASHTO M-213 SPECIFICATION, RECESSED 1/2" IN FROM FACES AND TOP OF CURB. THE COST OF THE TRANSVERSE EXPANSION JOINTS IN THE CURB SHALL BE INCLUDED IN THE UNIT PRICE BID FOR THE BARRIER CURB. THE THICKNESS OF THE TRANSVERSE EXPANSION JOINT FILLER SHALL BE AS FOLLOWS:
- 1/2" FOR IMMEDIATE JOINTS AND JOINTS OVER DEFINITE CRACKS.
 - 1/2" OVER PAVEMENT JOINTS WHERE SLAB LENGTH IS 50 FEET OR LESS.
 - 1" OVER PAVEMENT JOINTS WHERE SLAB LENGTH IS MORE THAN 50 FEET.
- VARIABLE IN MULTIPLES OF 1/2" BUT NOT LESS THAN THE EXISTING WIDTH OF THE TRANSVERSE JOINTS IN BRIDGES AND JOINTS BETWEEN THE APPROACH SLABS AND BRIDGES.
- THE THICKNESS OF 1 INCH OR MORE LAYERS OF 1/2" MATERIAL MAY BE GLUED OR OTHERWISE FASTENED TOGETHER BY A MEANS SATISFACTORY TO THE R.E. WHERE THE REQUIRED JOINT OPENING EXCEEDS 1 INCH. THE CONTRACTOR MAY CONSTRUCT OPEN JOINTS.
- THE SURFACE OF THE EXISTING CONCRETE PAVEMENT OR CONCRETE BASE COURSE SHALL BE CLEANED IN ACCORDANCE WITH THE NADOT SPECIFICATIONS PRIOR TO THE CONSTRUCTION OF THE CURB THEREON.
- (B) WHERE BARRIER CURB IS TO BE CONSTRUCTED ON PROPOSED CONCRETE BASE
- TRANSVERSE JOINTS 1/2" WIDE SHALL BE INSTALLED IN THE BASE 20'-0" APART AND IN THE BARRIER CURB DIRECTLY OVER JOINTS IN THE BASE. THE JOINTS SHALL BE FILLED WITH PREFORMED BITUMINOUS-IMPREGNATED FIBER JOINT FILLER, COMPLYING WITH THE REQUIREMENTS OF AASHTO M-213 SPECIFICATION, RECESSED 1/2" IN FROM FACES AND TOP OF CURB. THE COST OF THE TRANSVERSE EXPANSION JOINTS IN THE BASE AND IN THE CURB SHALL BE INCLUDED IN THE UNIT PRICE FOR THE BARRIER CURB.
- (C) GENERAL
- THE FINISHED SURFACE OF THE BARRIER CURB SHALL BE SMOOTH, DENSE UNPULVED AND FREE FROM AIR BUBBLE, POCKETS, DEPRESSIONS, AND HONEYCOMBS. IF THE R.E. DEEMS IT NECESSARY, THE CURB SHALL BE GIVEN A WOOD FLOAT FINISH RUBBED WITH A MIXTURE OF CEMENT, SAND, AND WATER TO OBTAIN THE ABOVE-MENTIONED FINISHED SURFACE.
- (D) DELINEATORS
- FLEXIBLE DELINEATORS, BARRIER CURB MOUNTED SHALL BE INSTALLED ON ALL BARRIER CURB.

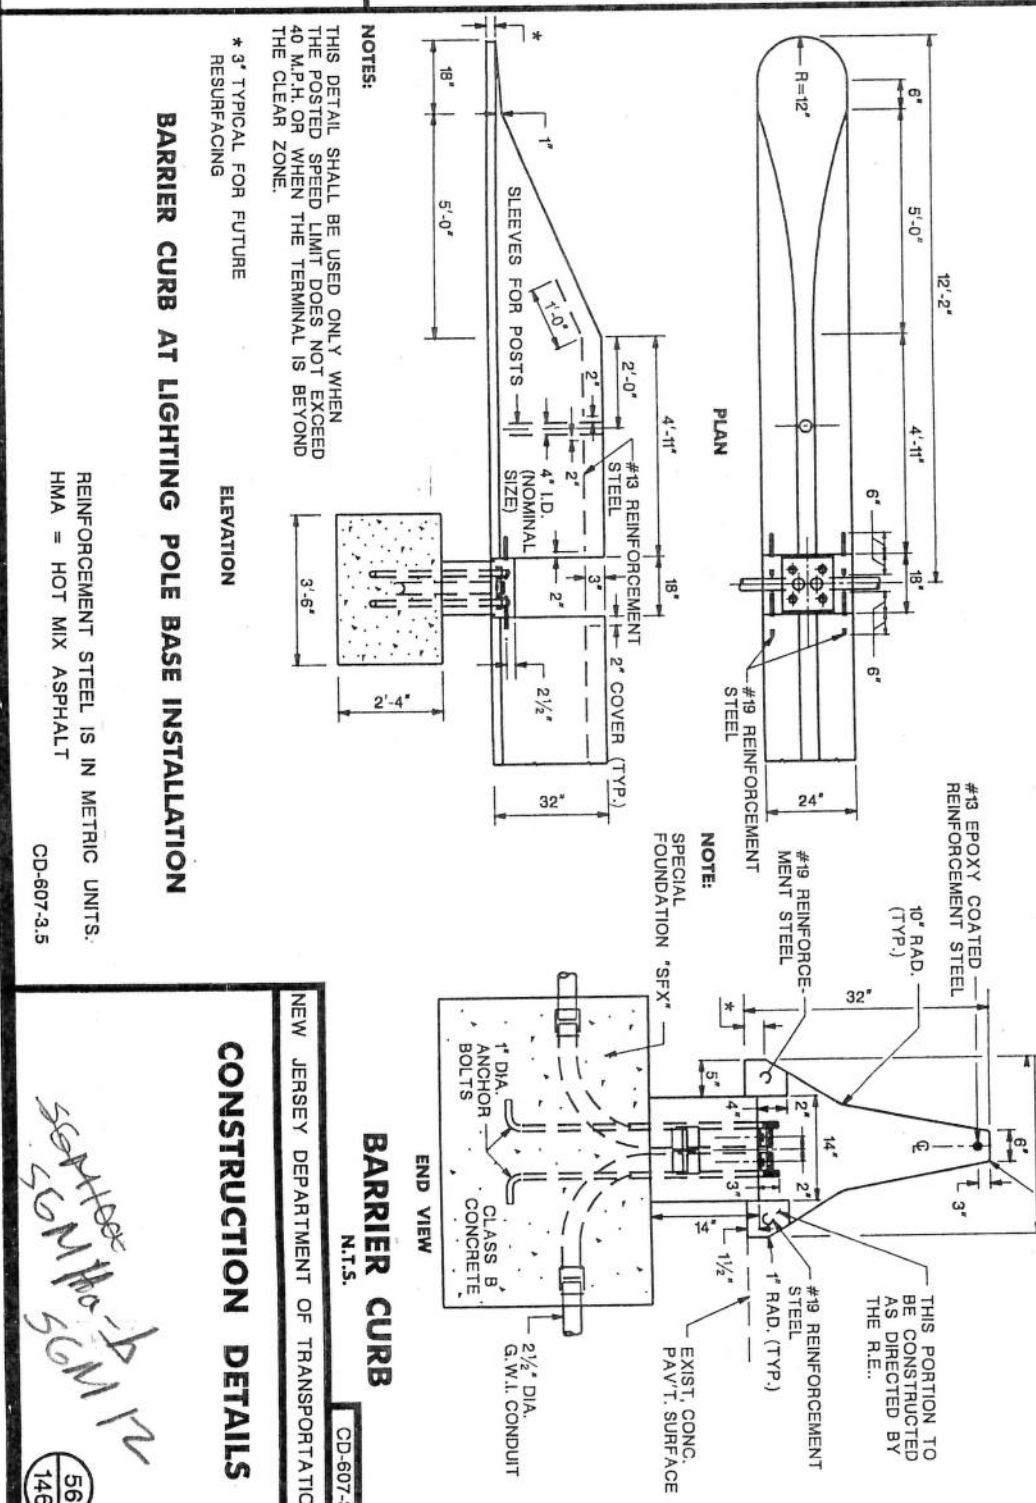

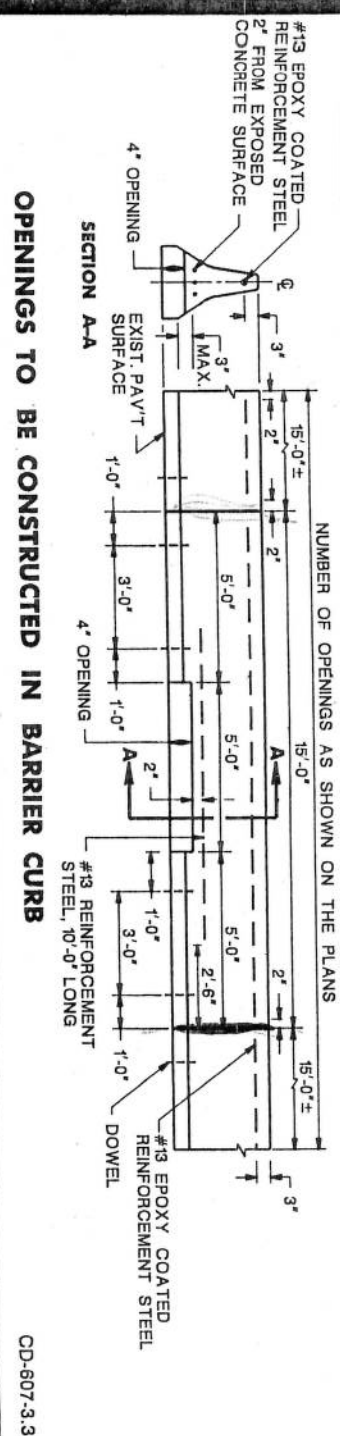


-

CD-607-2.2



CD-607-2.3

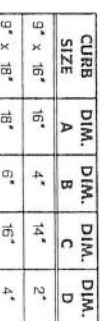

SECTION B-B

CD-607-2.1



CD-607-2.5

HMA = HOT MIX ASPHALT

N.I.S

NEW JERSEY DEPARTMENT OF TRANSPORTATION

CONSTRUCTION DETAILS