


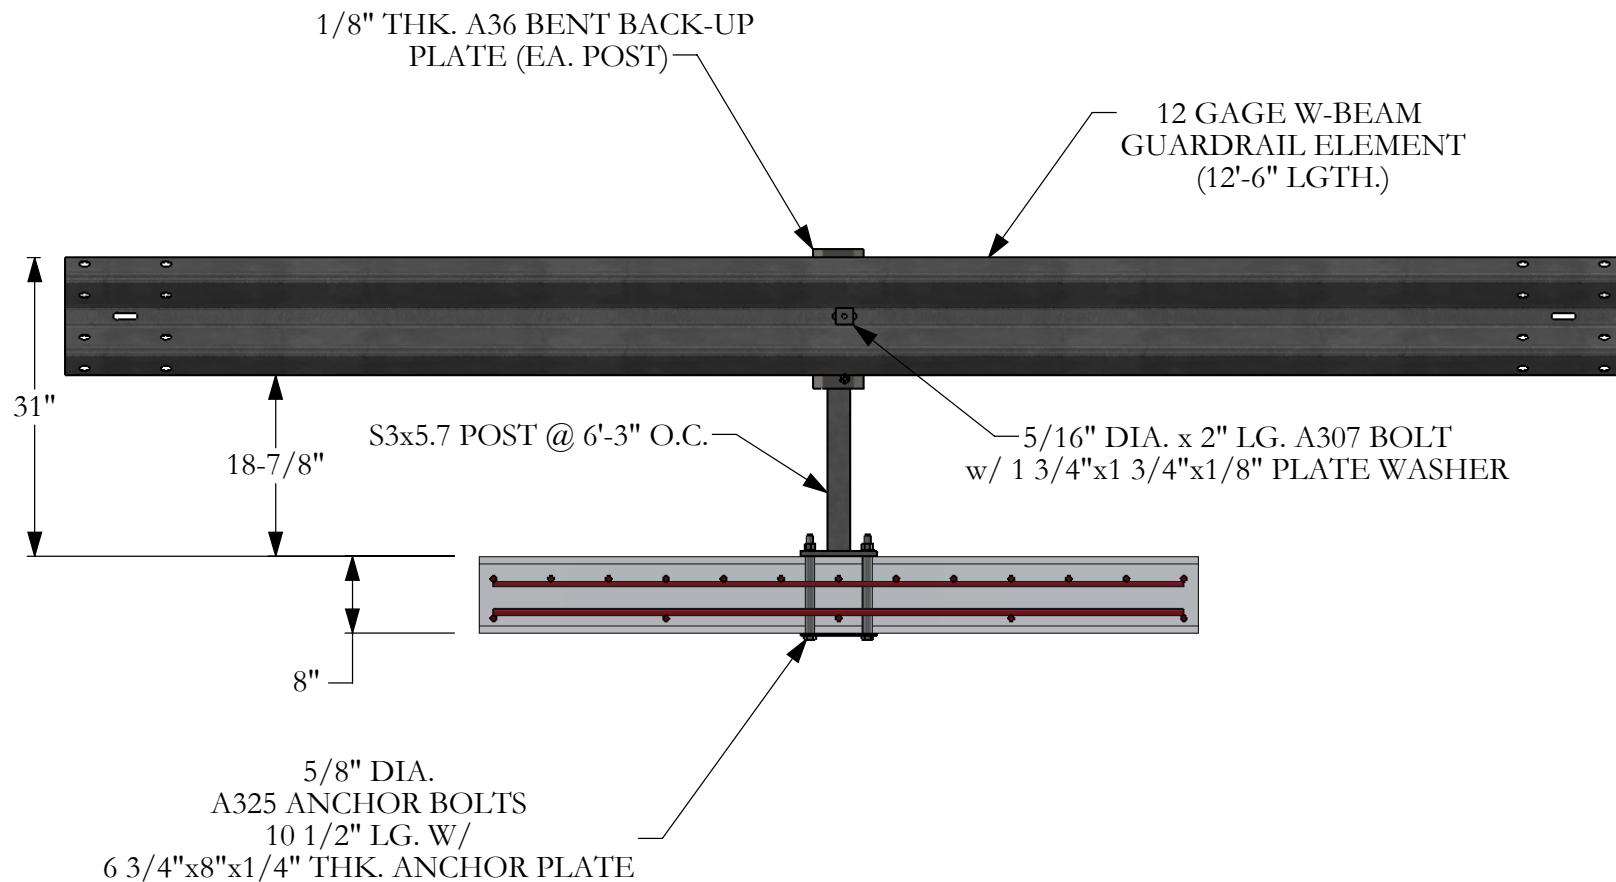

T631 TL-2 TRAFFIC SIDE VIEW




Roadside Safety and
Physical Security Division -
Proving Ground

Project 490023 TXDOT T631 OPT. 10

Drawn By WFW Scale 1:50 Sheet 1 of 9 Sheet1

PRELIMINARY DRAWING - NOT FOR CONSTRUCTION

2013-03-01

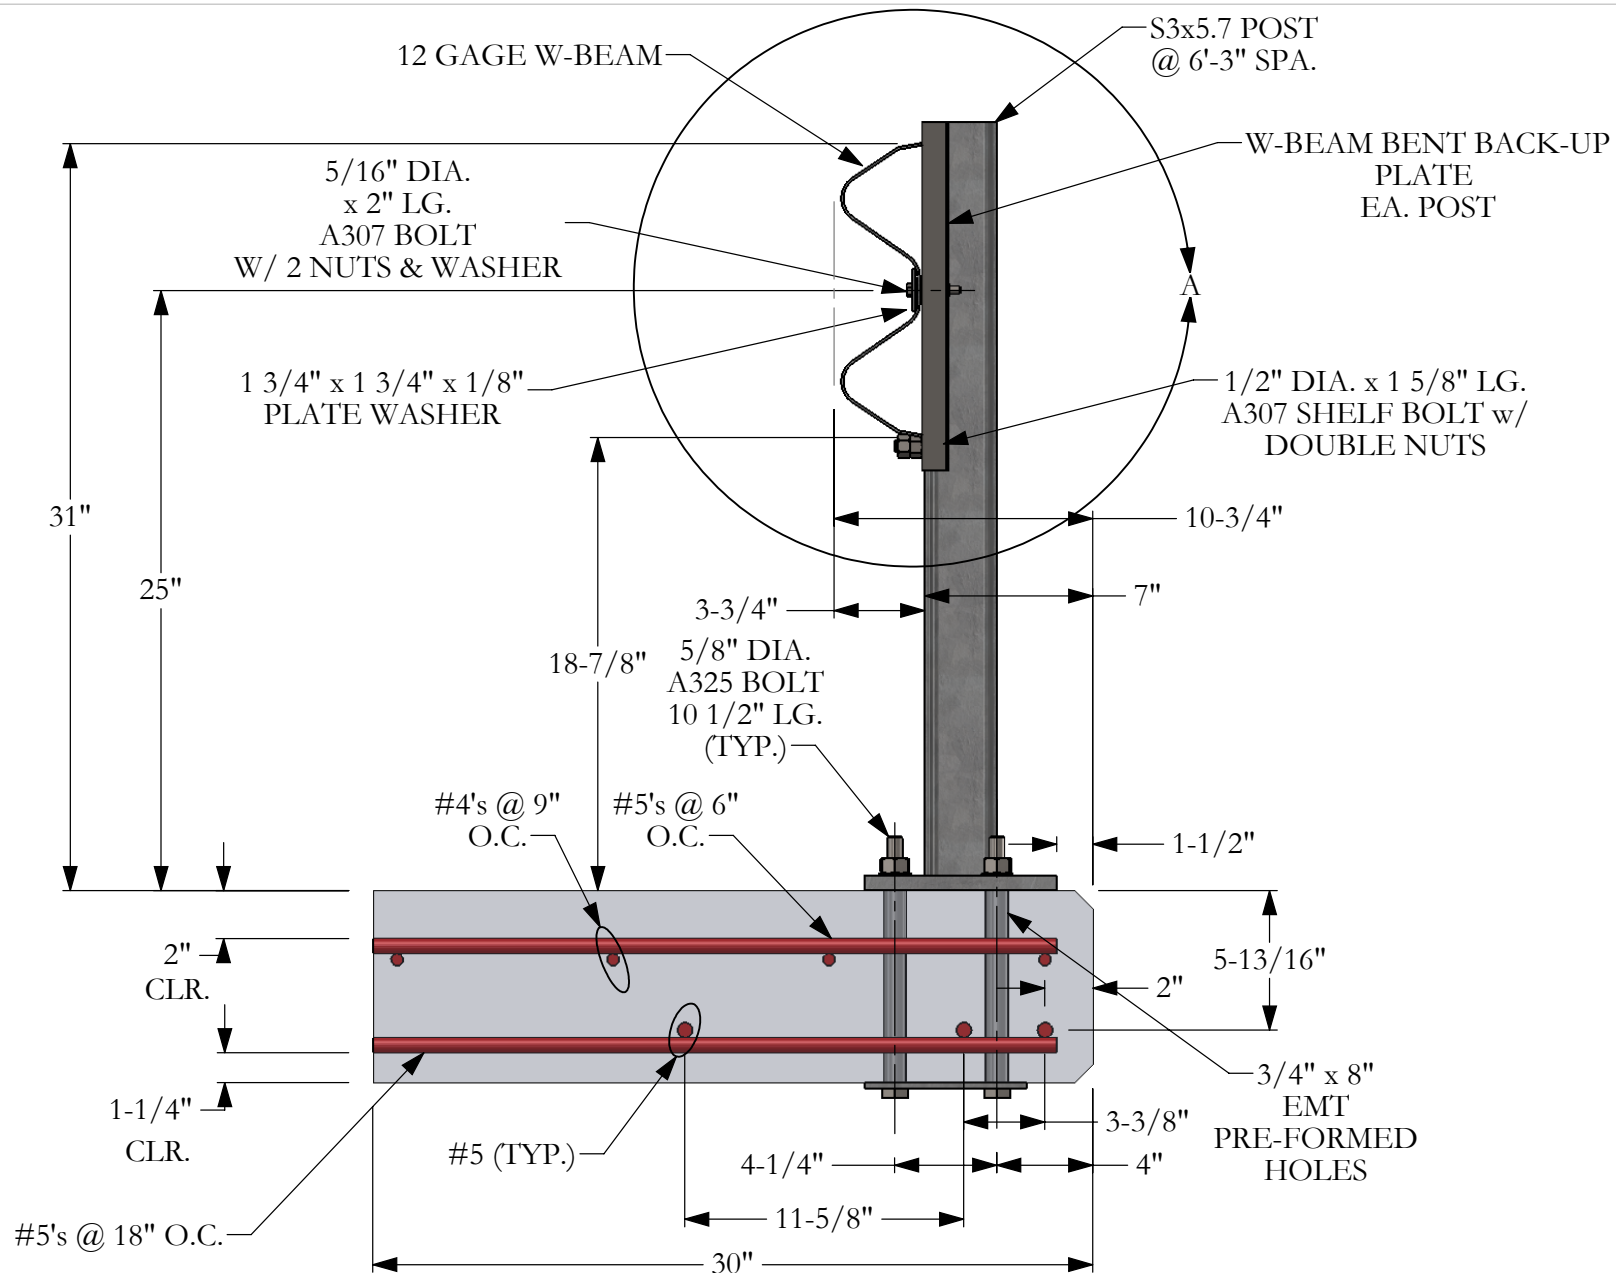

T631 TL-2 BRIDGE RAIL SECTION VIEW



Roadside Safety and
Physical Security Division -
Proving Ground

Project 490023

TXDOT T631 OPT. 10



2013-03-01

Drawn By WFW

Scale 1:50

Sheet 2 of 9

Sheet2

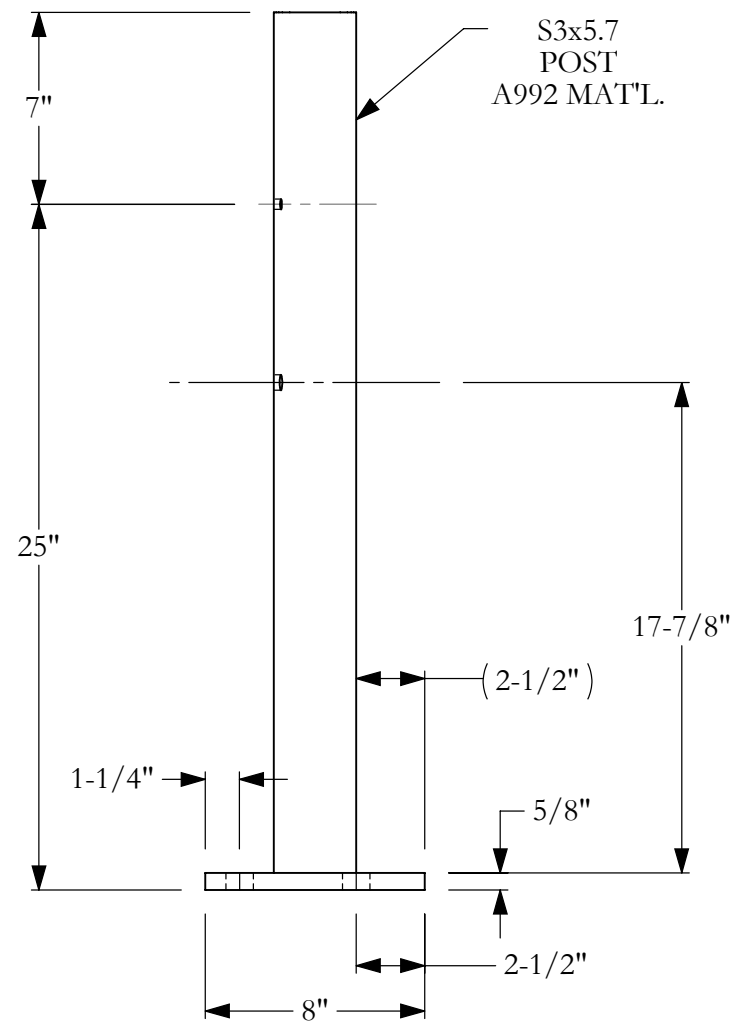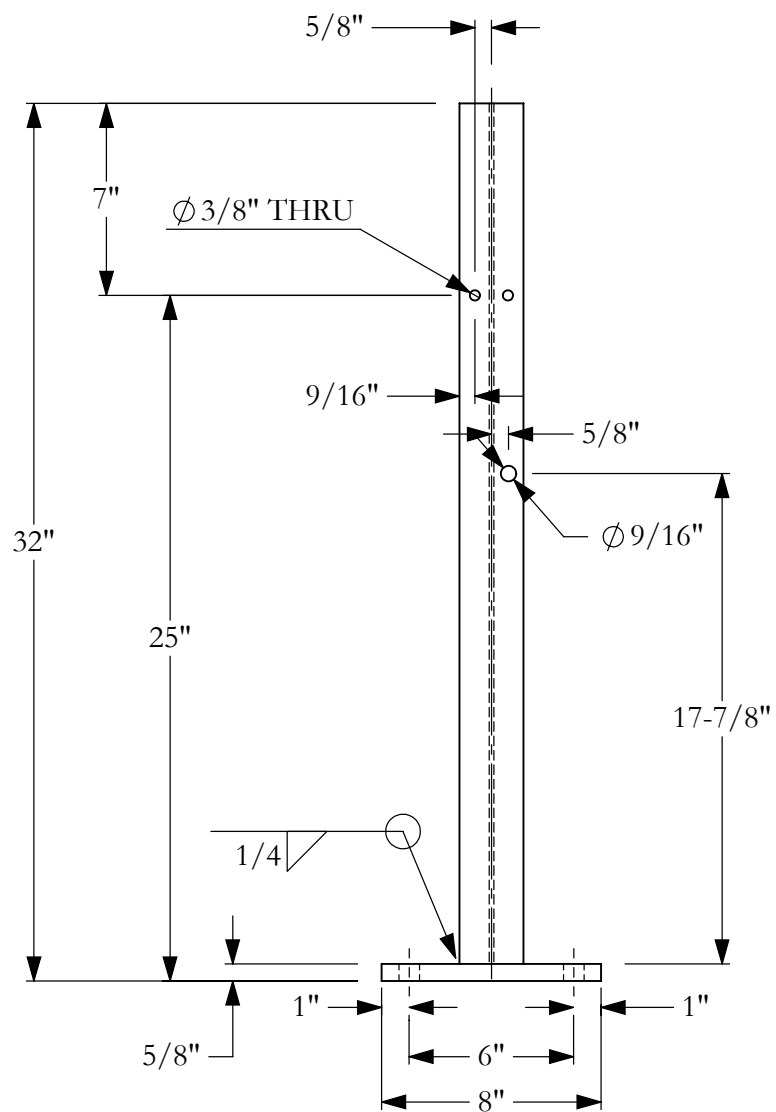

POST FRONT VIEW

POST SIDE VIEW


Roadside Safety and
Physical Security Division -
Proving Ground

Project	490023	TXDOT T631 OPT. 10
---------	--------	--------------------

Drawn By	WFW	Scale	1:10	Sheet	3 of 9	Sheet3
----------	-----	-------	------	-------	--------	--------

PRELIMINARY DRAWING - NOT FOR CONSTRUCTION

2013-03-01

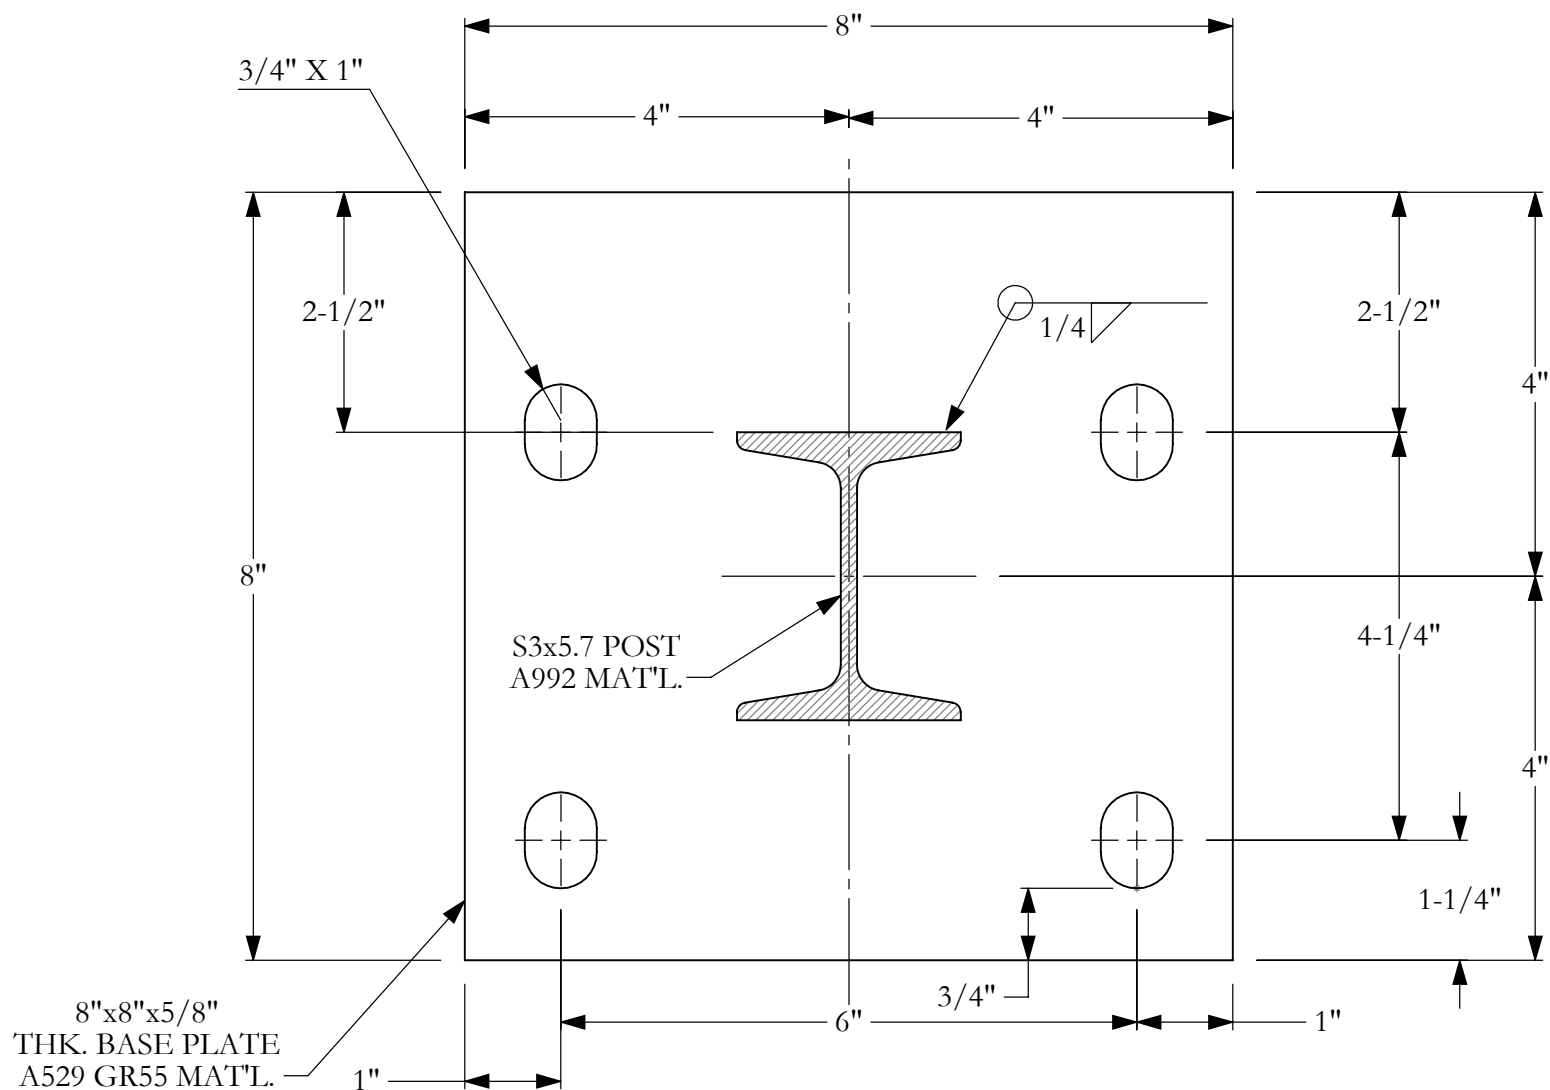

POST BASE PLATE DETAILS




Roadside Safety and
Physical Security Division -
Proving Ground

Project	490023	TXDOT T631 OPT. 10
---------	--------	--------------------


Drawn By	WFW	Scale	1:10	Sheet	4 of 9	Sheet4
----------	-----	-------	------	-------	--------	--------

PRELIMINARY DRAWING - NOT FOR CONSTRUCTION


2013-03-01

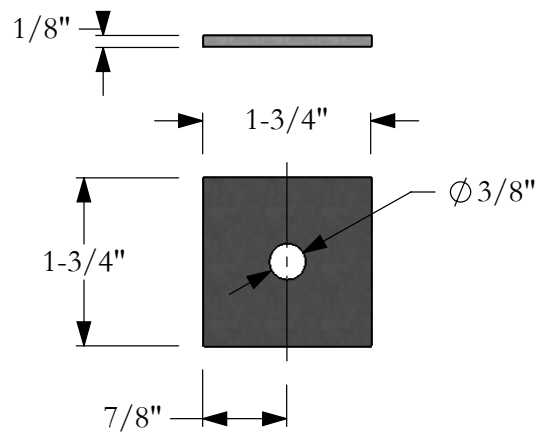

GUARDRAIL
PLATE WASHER DETAILS

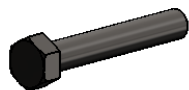

5/16" DIA. x 2"
A307 GUARDRAIL BOLT

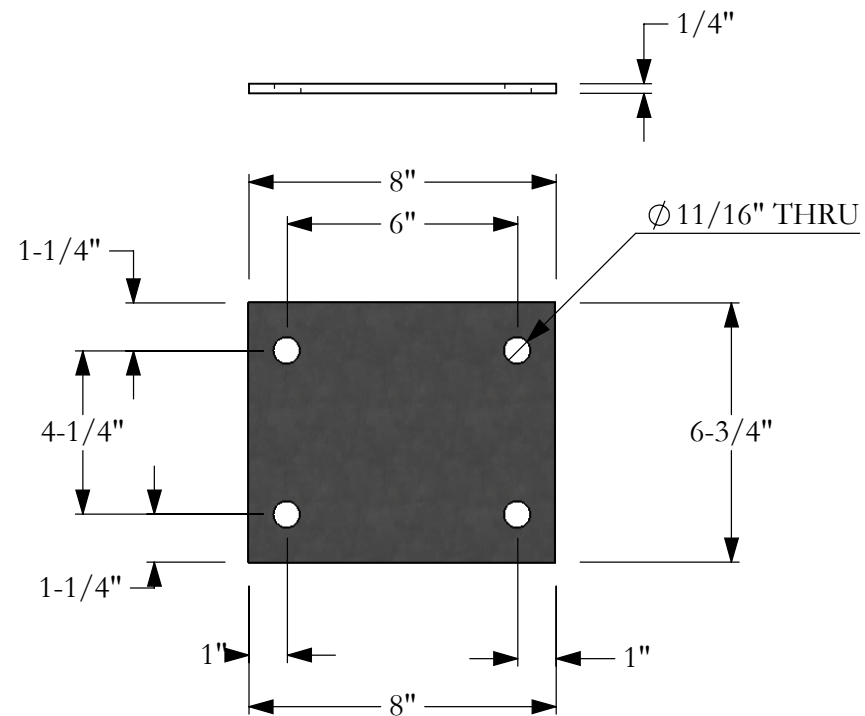

A36 ANCHOR PLATE DETAILS



Roadside Safety and
Physical Security Division -
Proving Ground

Project 490023 TXDOT T631 OPT. 10


Drawn By WFW Scale 2:1 Sheet 5 of 9 Sheet5

PRELIMINARY DRAWING - NOT FOR CONSTRUCTION

2013-03-01



S3x5.7 POST ISO VIEW

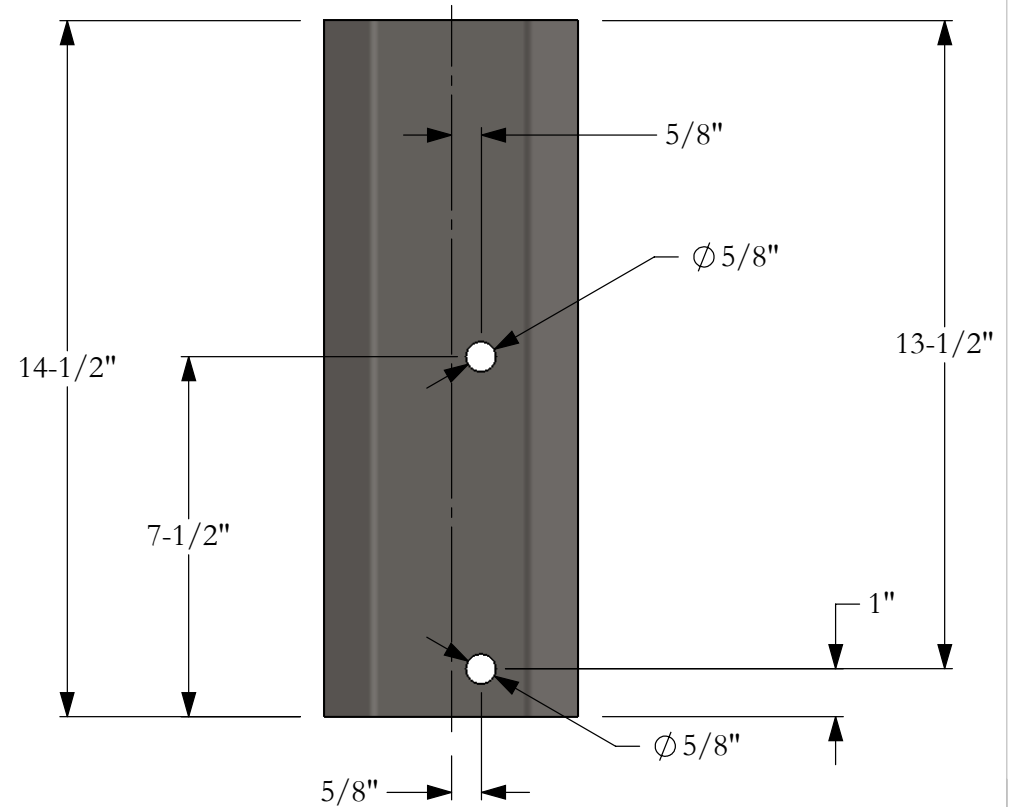

1/8" THK A36 BENT BACKUP PLATE



Roadside Safety and
Physical Security Division -
Proving Ground

Project 490023

TXDOT T631 OPT. 10


2013-03-01

Drawn By WFW

Scale 1:10

Sheet 6 of 9

Sheet6

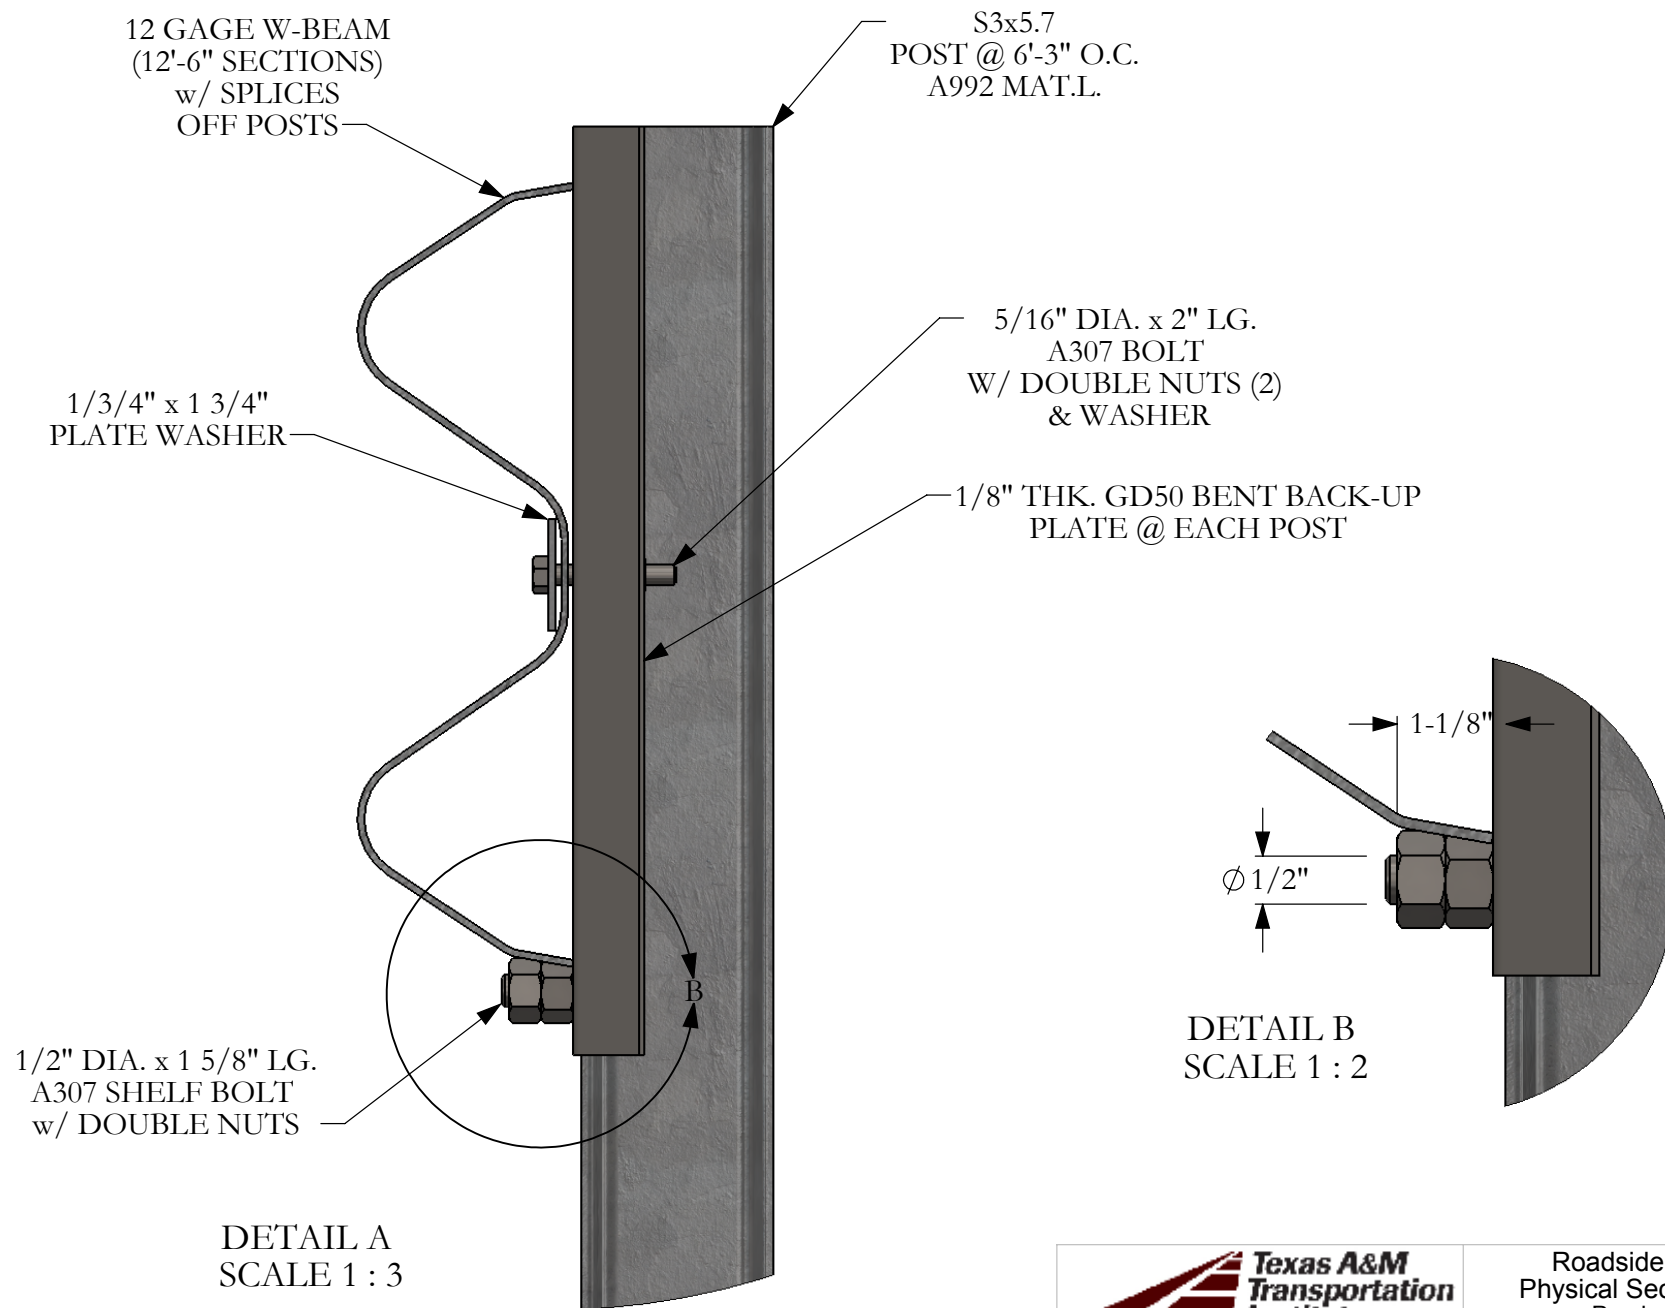

Roadside Safety and
Physical Security Division -
Proving Ground

Project 490023

TXDOT T631 OPT. 10


2013-03-01

Drawn By WFW

Scale 1:10

Sheet 7 of 9

Sheet7

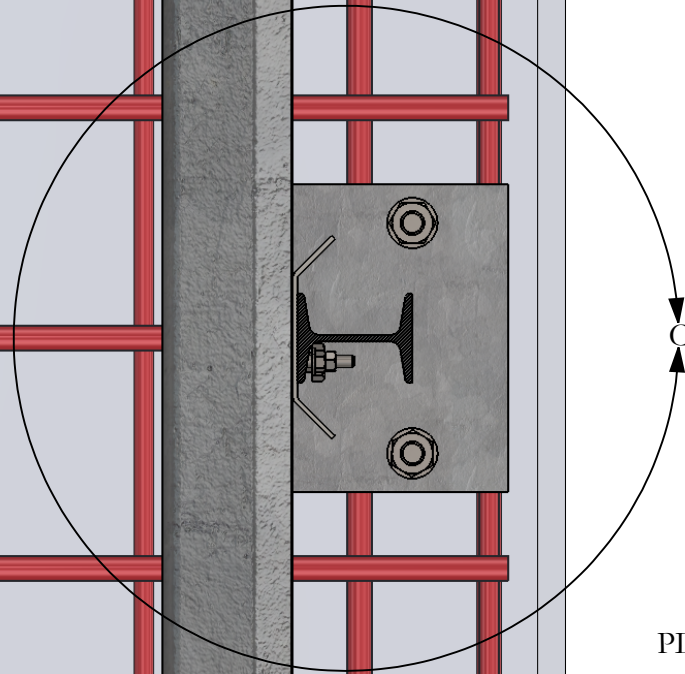

PLAN VIEW



Roadside Safety and
Physical Security Division -
Proving Ground

Project 490023

TXDOT T631 OPT. 10


2013-03-01

Drawn By WFW

Scale 1:50

Sheet 8 of 9

Sheet8

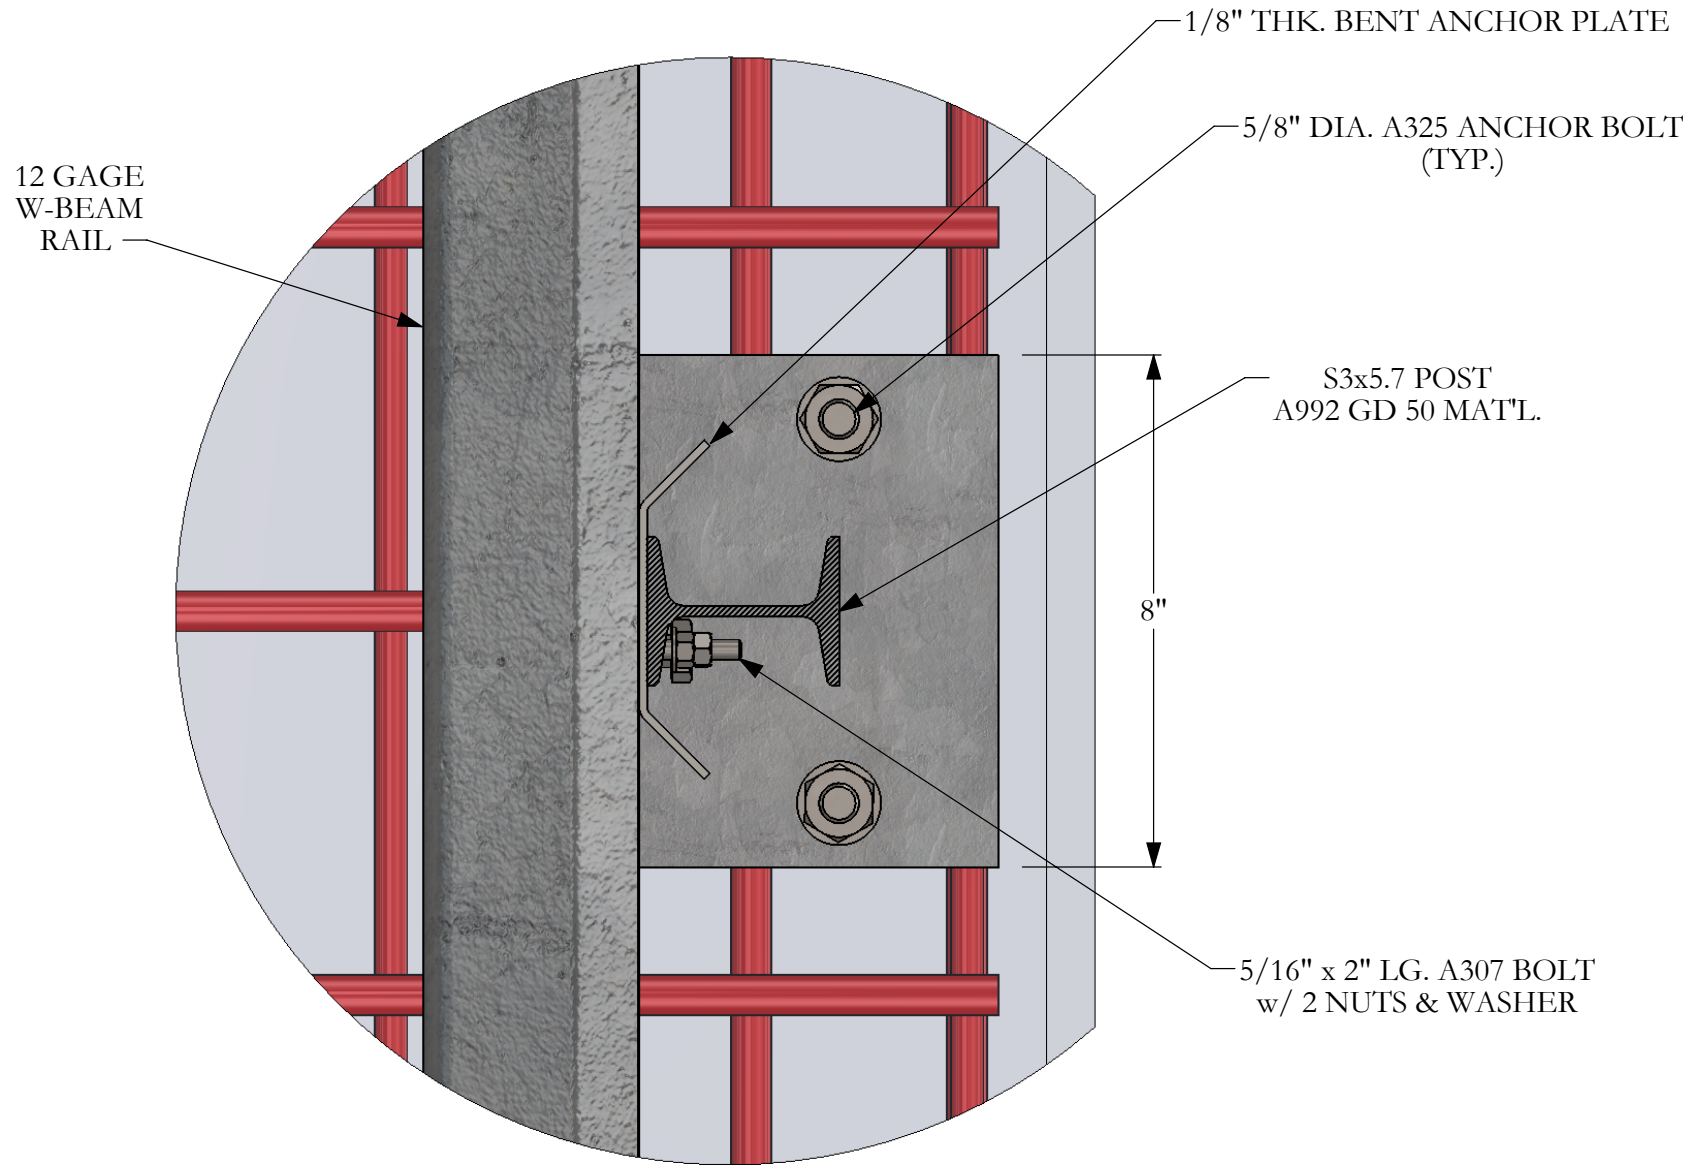

DETAIL C
SCALE 1 : 3

exas A&M ansportation stitute		Roadside Safety and Physical Security Division - Proving Ground	
Project 490023	TXDOT T631 OPT. 10		2013-03-01
Drawn By WFW	Scale 1:50	Sheet 9 of 9	Sheet9