



*Curb layout
Road side
with a wider
hazard*

 


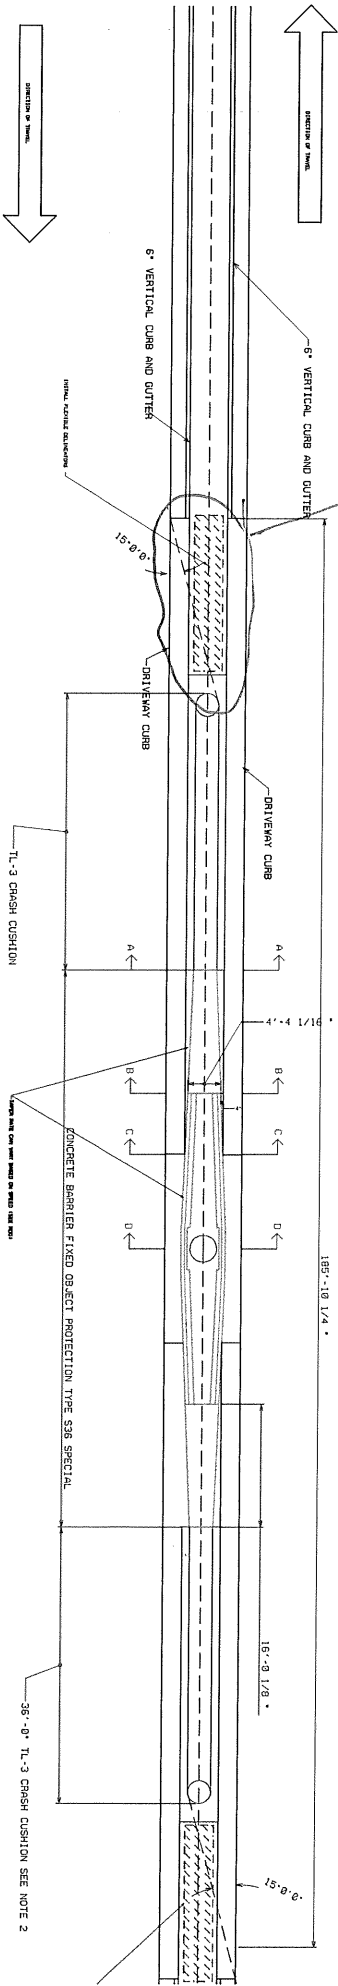

MEDIAN PLACEMENT ON

Median placement similar to roads side but offset because of illegal U-turn

CONTRACTOR DESIGN OVERHEAD SIGN SUPPORT FOOTING TO GO EXTEND F

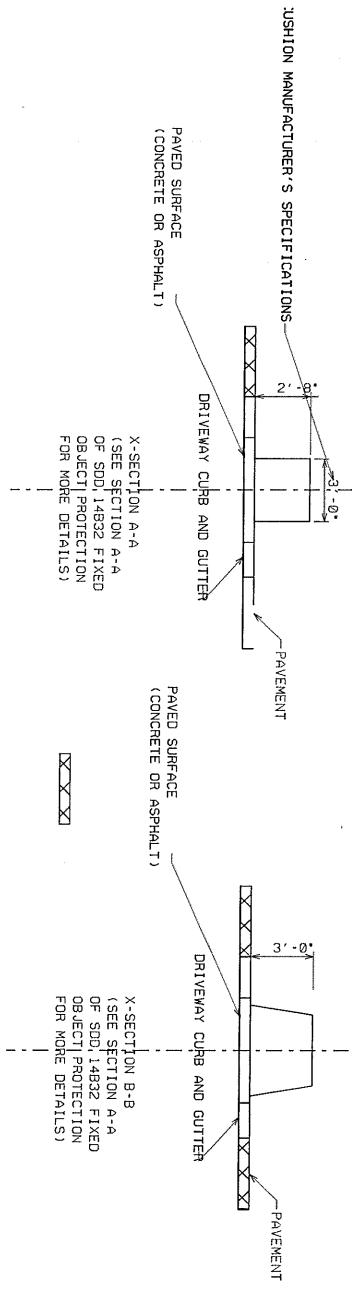

3M GROUND LINE TO TOP OF FIXED OBJECT PROTECTION

