



EXHIBIT 'C'

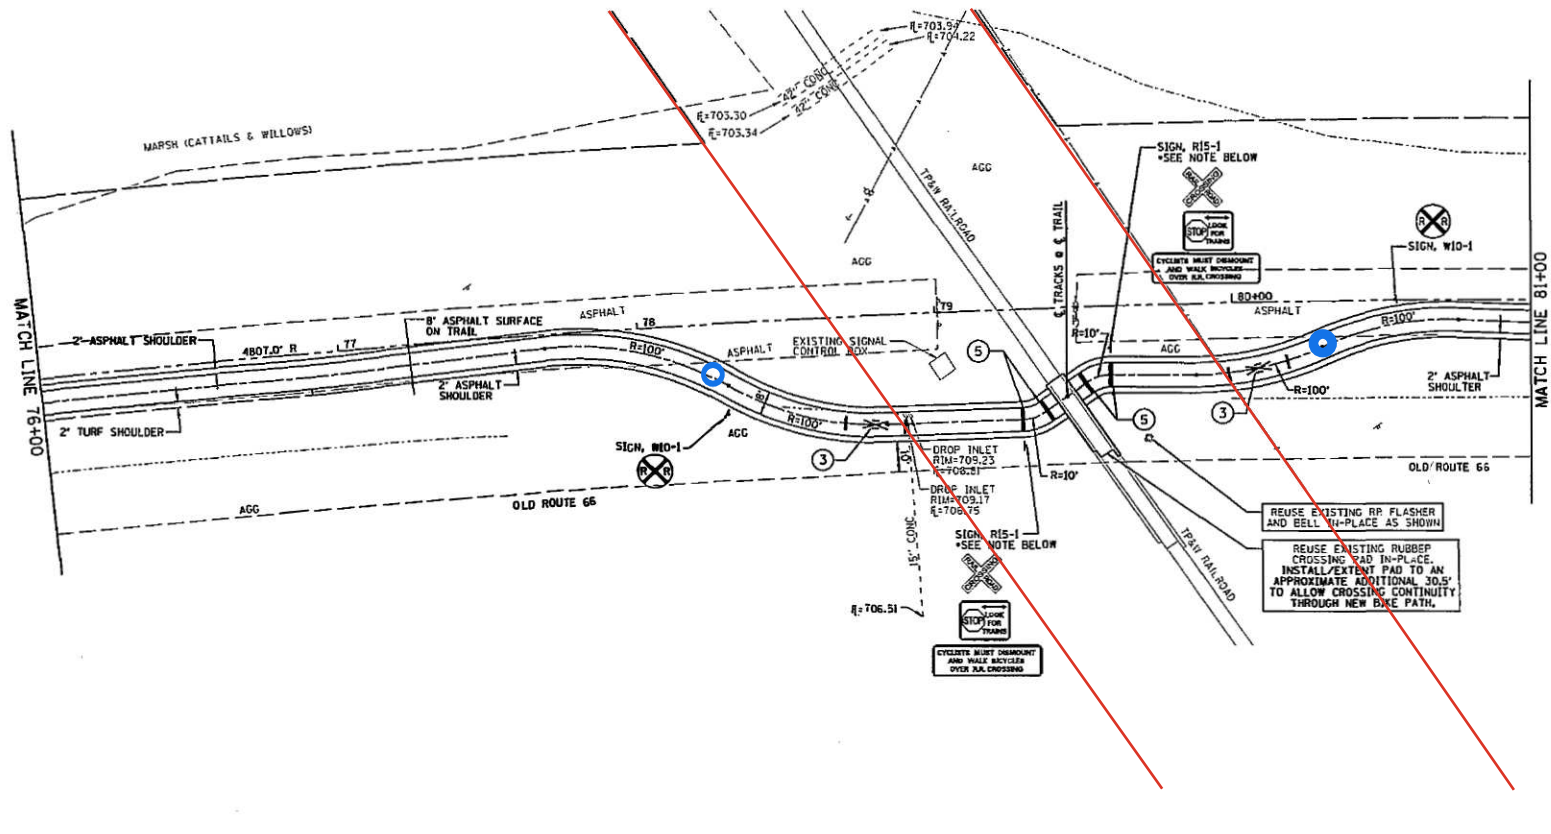

- ③ WHITE PAINT STOP BAR PAVEMENT MARKING LINE - 12" SOLID
- ⑤ WHITE PAINT PAVEMENT MARKING SYMBOL (SMALL SIZE) - SEE STATE STANDARD 780001-01

NOTE:
"LOOK FOR TRAINS" SIGNS
TO BE PLACED ACCORDING
TO ILLINOIS COMMERCE
COMMISSION REQUIREMENTS

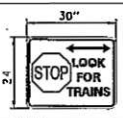

ALL SIGNS AND PAVEMENT MARKINGS WILL BE THE
RESPONSIBILITY OF THE ROADWAY AUTHORITY.
ALL SIGNS AND PAVEMENT MARKINGS SHALL BE IN
ACCORDANCE WITH THE 2003 FEDERAL MANUAL ON
UNIFORM TRAFFIC CONTROL DEVICES AND ILLINOIS
STATE SUPPLEMENT TO THE FEDERAL MUTCD.

CITY OF CHENOA, ILLINOIS

EXHIBIT B RAILROAD CROSSING

DATE 03/15/10	DESIGNED BY JTC	CHECKED BY EJR	PROJECT NO. 2009-01	SHEET NO. 1
------------------	--------------------	-------------------	------------------------	----------------

Farnsworth
GROUP
200 N. Lincoln St.
Chenoa, IL 61519
815/466-0000

PLOT DATE: 2/10/2010
PLOT SCALE: 1"=20'-0"
USER: JTC