



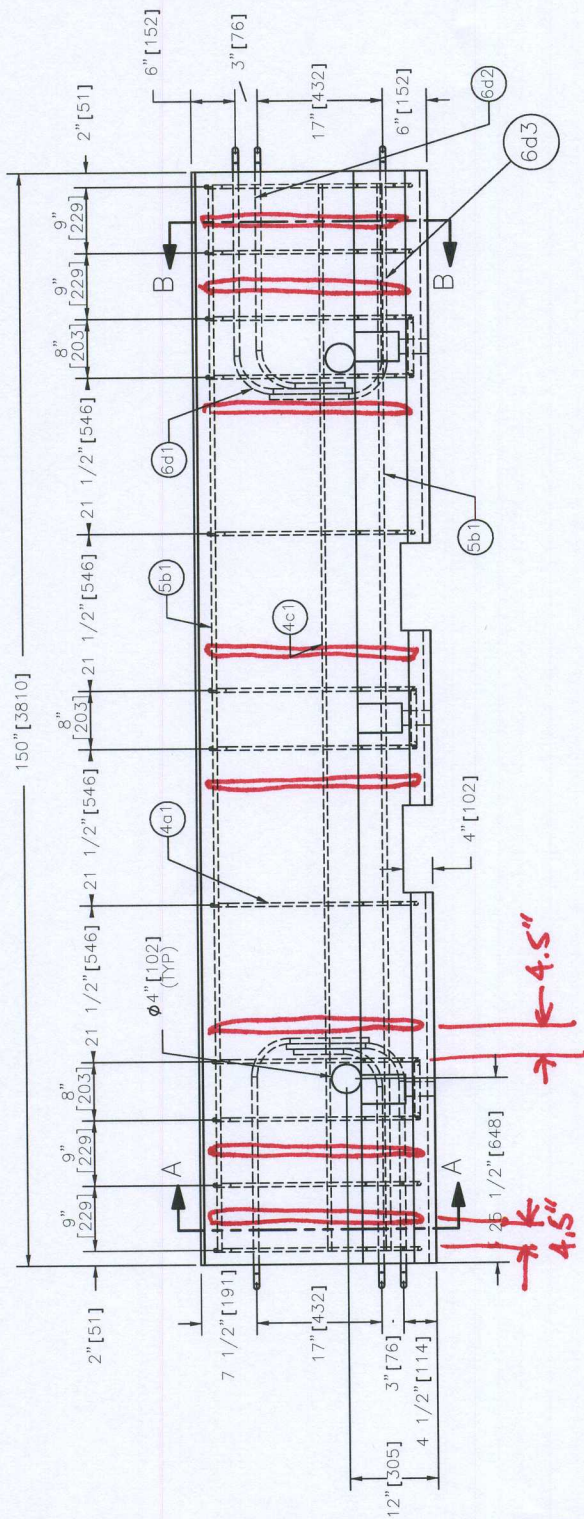

ELEVATION

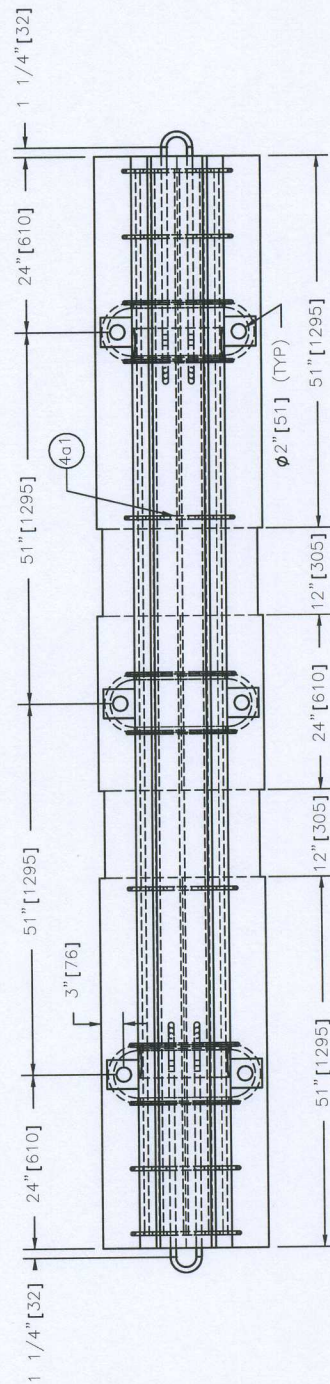

PLAN

TEMPORARY F-SHAPE CONCRETE BARRIER ELEMENT



SWC09

SHEET NO.

DATE:

1 of 6

4/16/2008