

CONNECTION NOTES:


FOR DIVIDED ROADWAY

FOR 2-LANE ROADWAY

**FOR OFF END CONNECTIONS
INSTALL THREE-BEAM END SHOE,
OUTSIDE OF THE NESTED GUARDRAIL
(SUBSIDIARY TO BRIDGE APPROACH)**

LEGEND

- ① #6 x 15 x 7" POST
- ② #6 x 9 x 6" POST
- ③ 6" x 8" x 19" OFFSET BLOCK
- ④ 6" x 12" x 14 1/4" x 1/4" OFFSET BLOCK
- ⑤ 6" x 12" x 19" OFFSET BLOCK

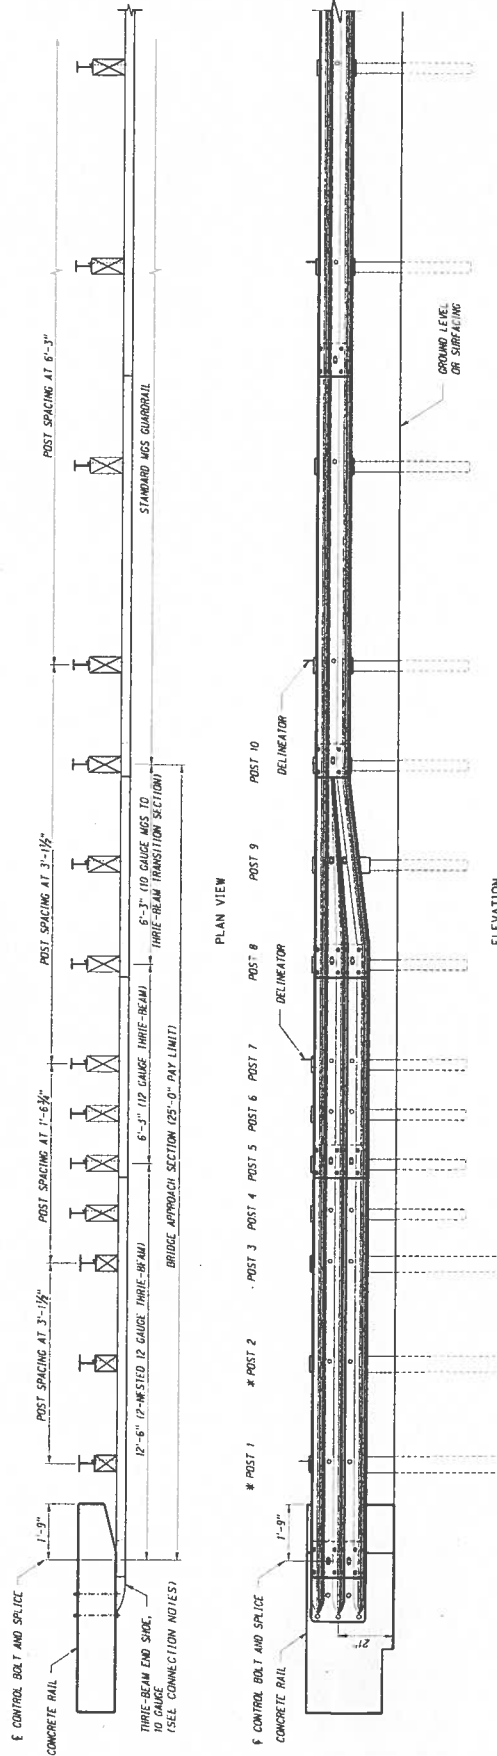

ELEVATION

NOTES:

FOR ADDITIONAL DETAILS SEE PLAN 743.

DELTA-LEADERS SUBSIDIARY TO BRIDGE APPROACH SECTION,
BUTTON HEAD BOLT $\frac{3}{8}$ " DIA. * LENGTH AS REQUIRED,
SECURED WITH WASHER AND HEX NUT.

ALL STEEL MEMBERS SHALL BE GALVANIZED IN ACCORDANCE WITH THE STANDARD SPECIFICATIONS.

REV. NO.	DATE	DESCRIPTION OF REVISION

NEBRASKA DEPARTMENT OF ROADS
STANDARD PLAN NO. 740

MIDWEST GUARDRAIL SYSTEM
BRIDGE APPROACH SECTION

ACCEPTED BY FHWA FOR USE ON THE
NATIONAL HIGHWAY SYSTEM:



Plan 743 is also Required When Using This Plan. NEW 31"