


PAVEMENT TYPE	TOTAL LAYER PAVEMENT THICKNESS	LAYERS
E-0.3	2"	2" UPPER LAYER
E-0.3 / E-10	5"	1 3/4" UPPER LAYER 3/4" LOWER LAYER
ASPHALTIC BASE	3"	3" BASE LAYER

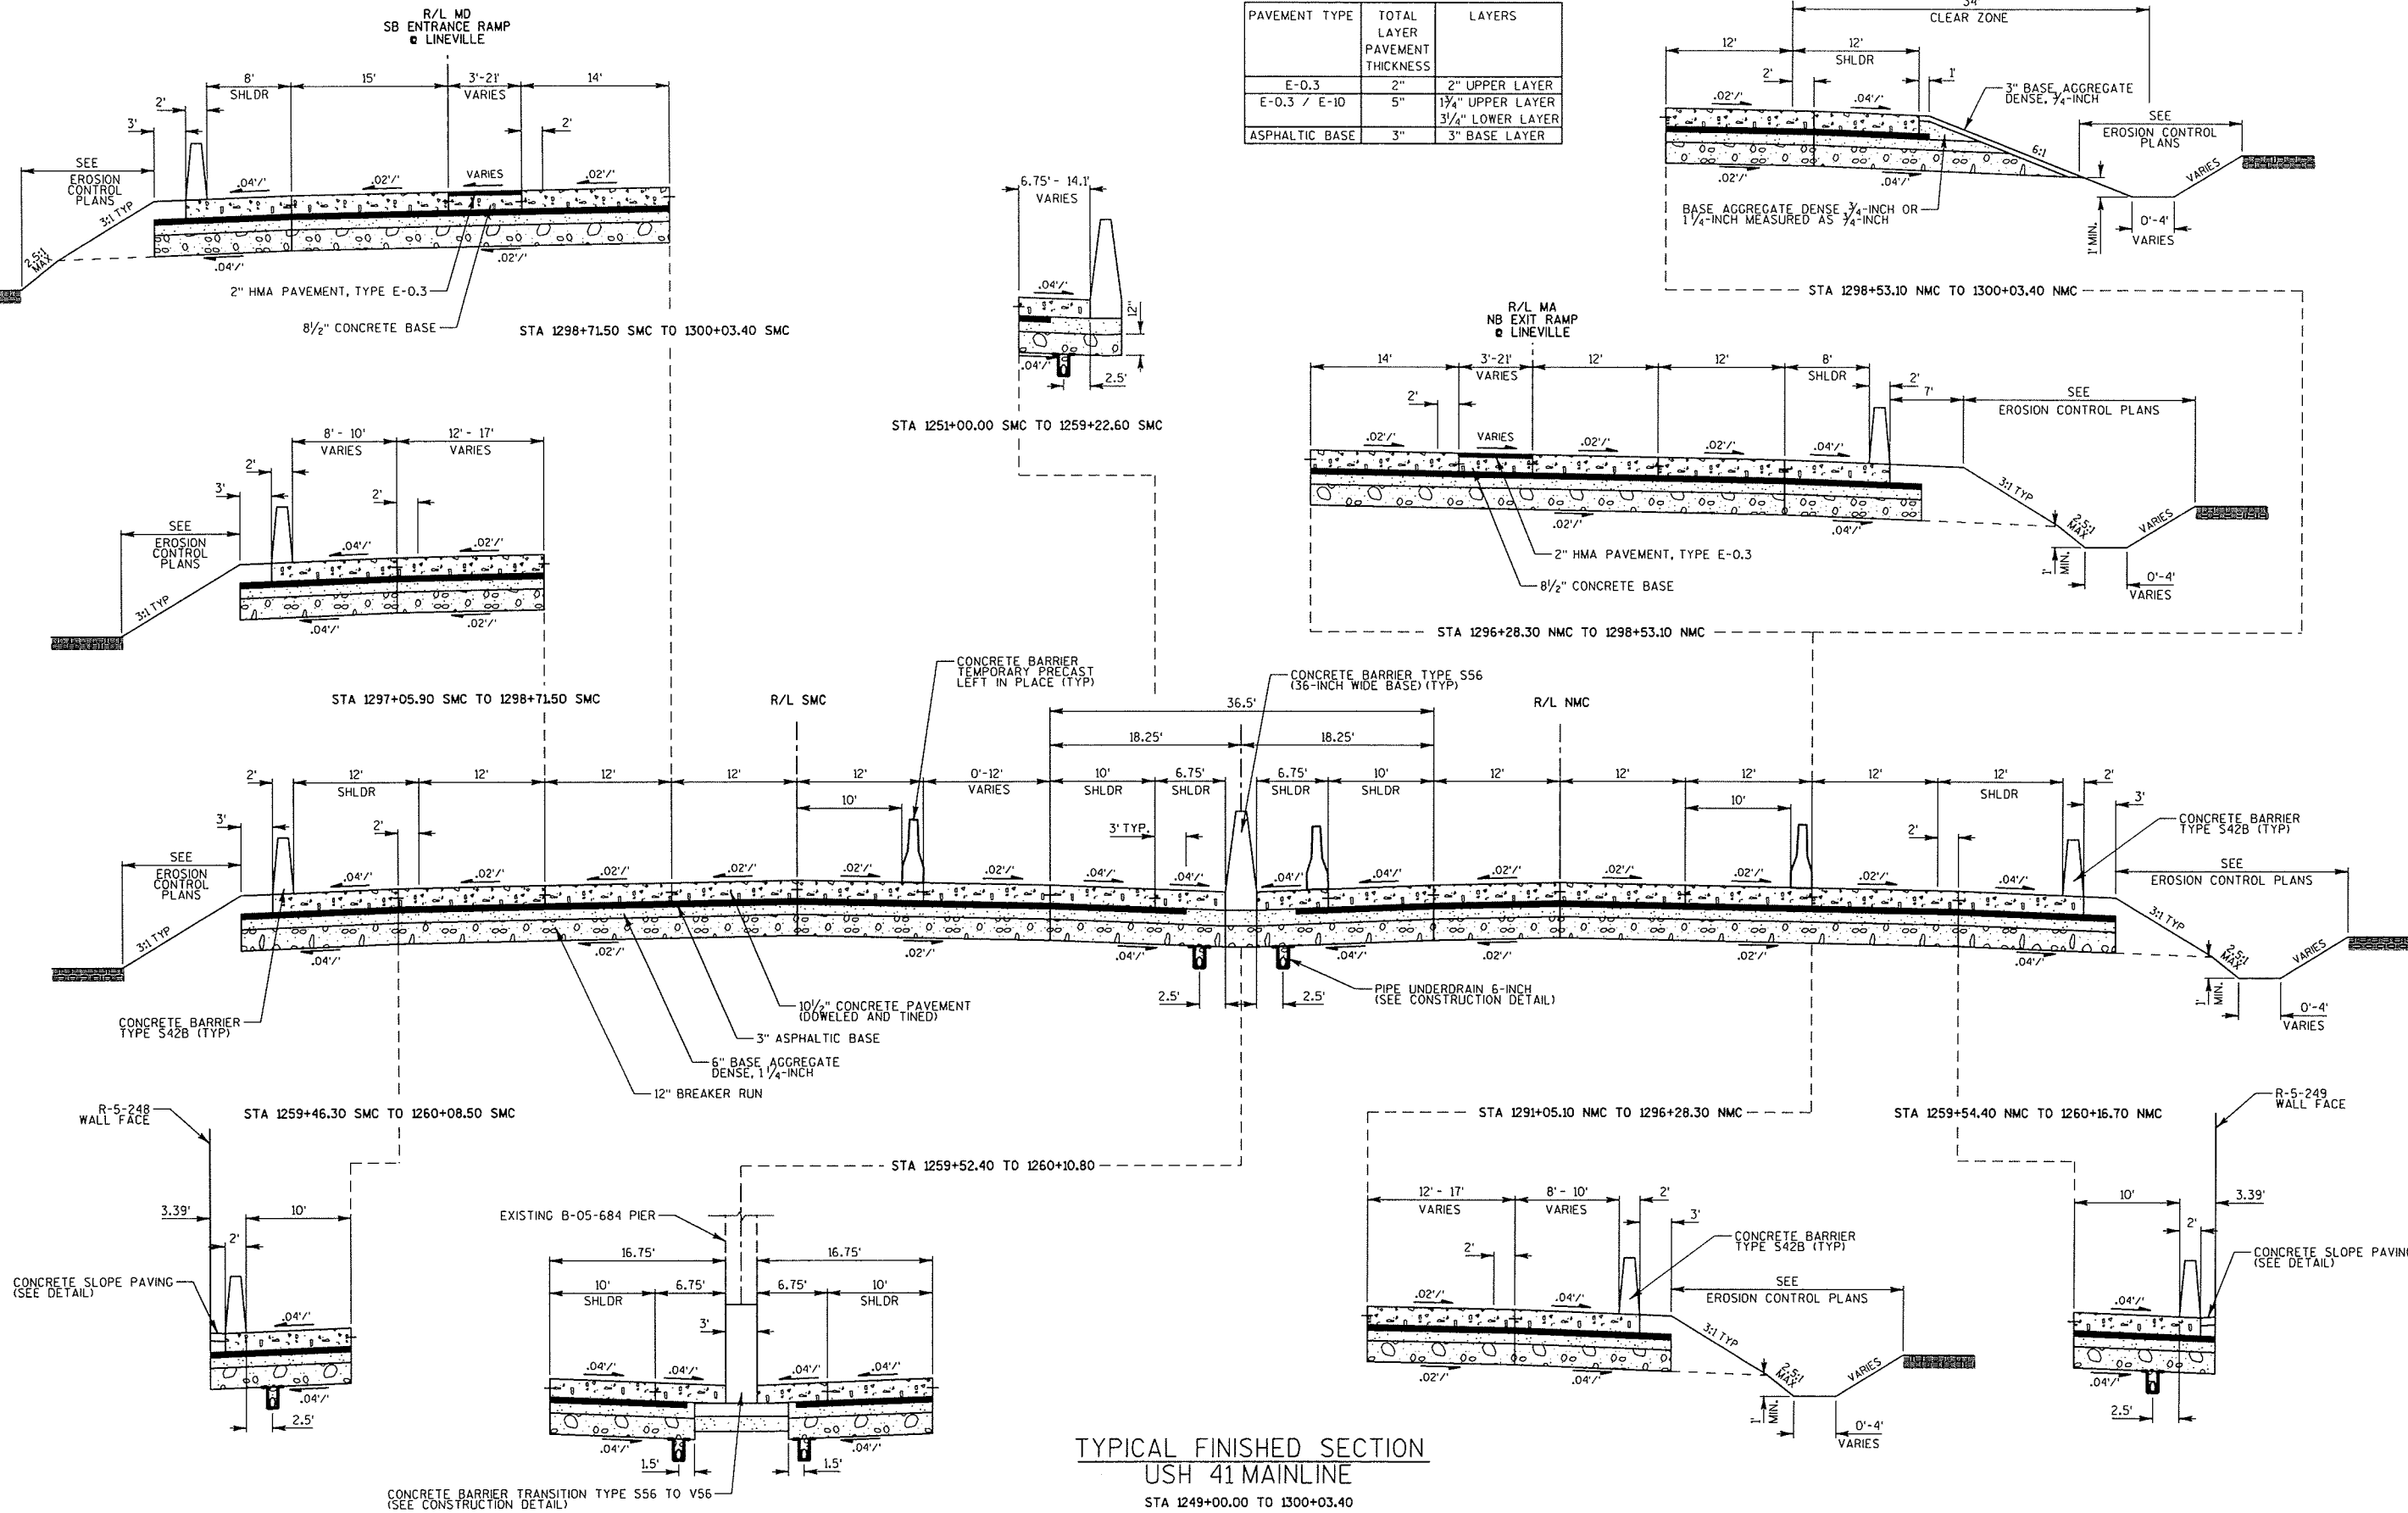

TYPICAL FINISHED SECTION
 USH 41 MAINLINE
 STA 1249+00.00 TO 1300+03.40