



Five 3/4 (M20) anchor bolts secured with chemical adhesive *
 See details of Wood Blockouts A, B, C & D.
 * With standard washers. After tightening, cut the anchor bolts flush with the nuts and damage the nuts to prevent them from loosening.

3/4 (M20) anchor bolts secured with chemical adhesive (two @ each blockout) *



CONNECT TO 630101 MODIFICATION = DESIGN. ABOUT 15% WITH TO -80% PER. EXISTING CURB WILL REMOVE

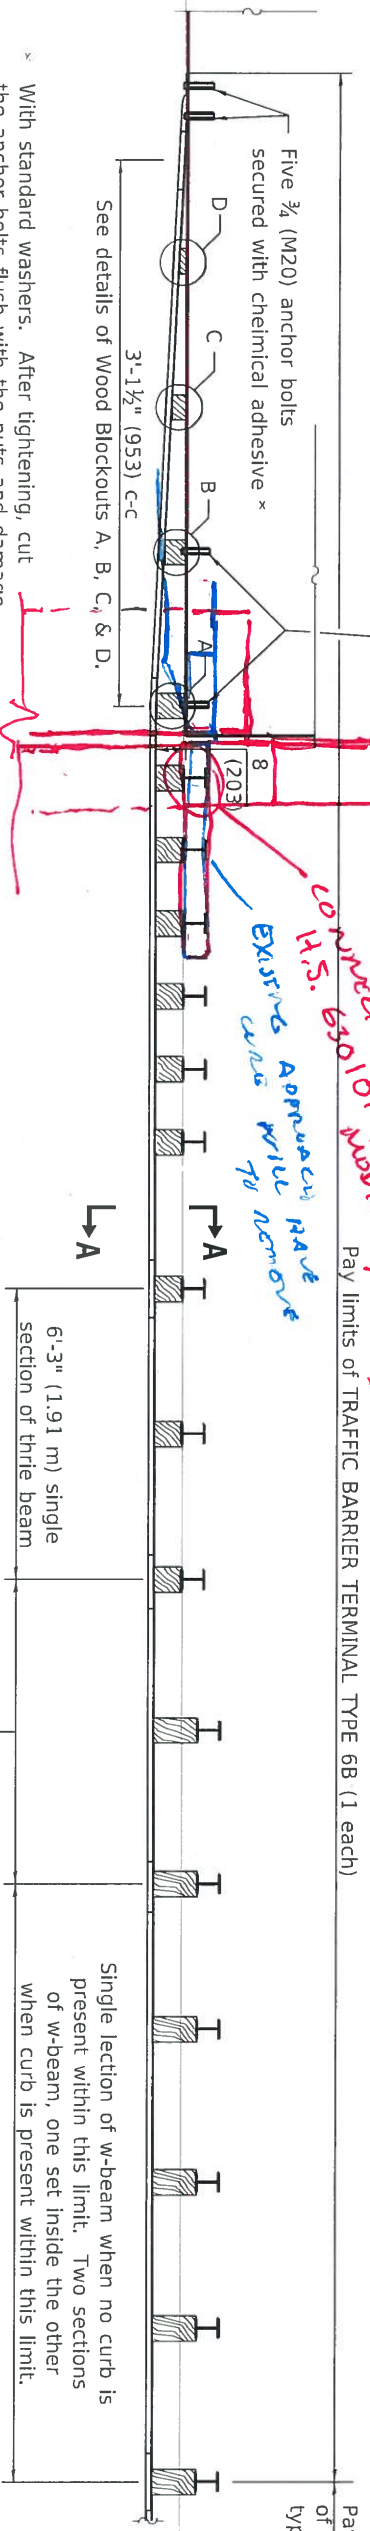

PLAN

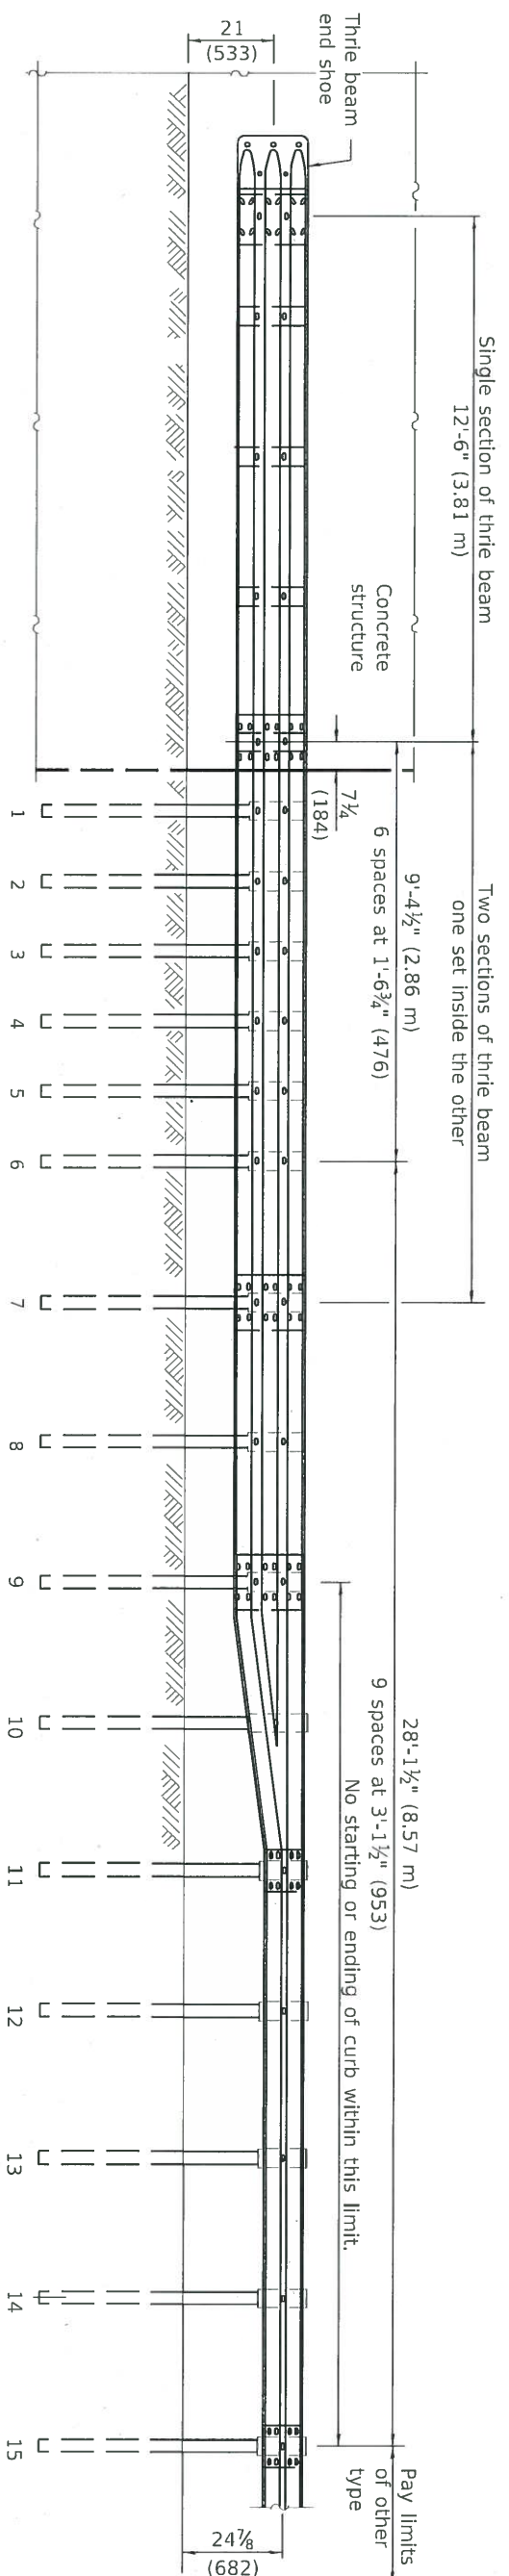

ELEVATION

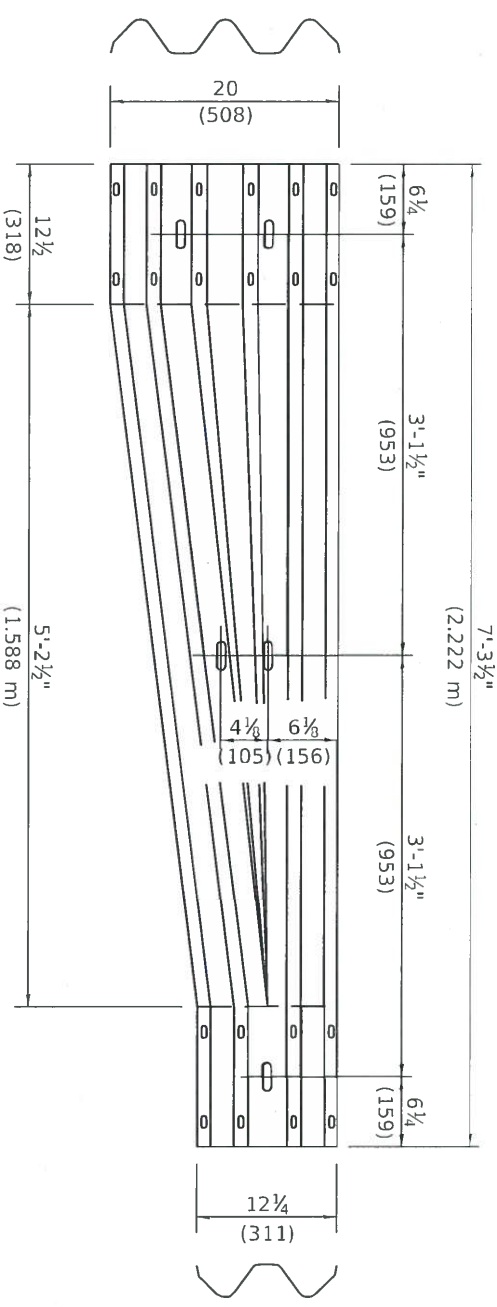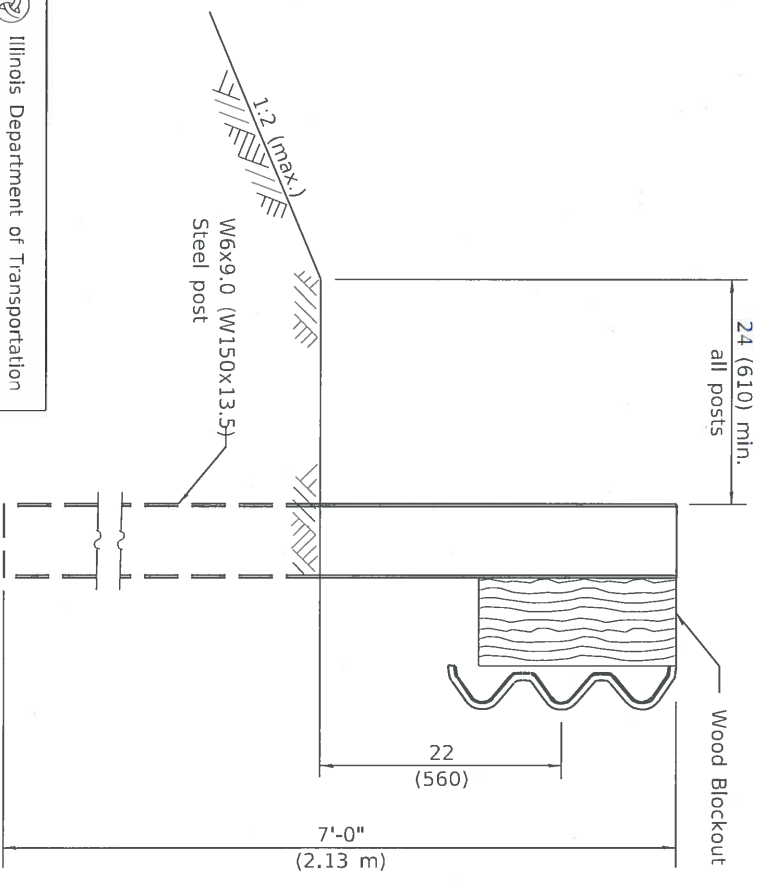

TRANSITION SECTION
 (10 gauge (3.4) rail element)

GENERAL NOTES
 See Standard 630001 for details of guardrail not shown.
 Three beam rail shall be bolted to block-out at all posts.
 All slope ratios are expressed as units of vertical displacement to units of horizontal displacement (V:H).
 All dimensions are in inches (millimeters) unless otherwise shown.

Illinois Department of Transportation
 PASSED January 1, 2017
 ENGINEER OF POLICY AND PROCEDURES
 APPROVED *Michael Brown* January 1, 2017
Marcus M. Skiles
 ENGINEER OF DESIGN AND ENVIRONMENT
 ISSUED 1-1-2003

SECTION A-A

DATE	REVISIONS
1-1-17	Revised length of three beam. Revised length of posts.
1-1-15	Revised notes for attachment to concrete structure.

TRAFFIC BARRIER TERMINAL, TYPE 6B
 STANDARD 631033-07
 (Sheet 1 of 2)