


NO	DESCRIPTION OF REVISIONS	MADE BY	DATE
1			
2			
3			
4			

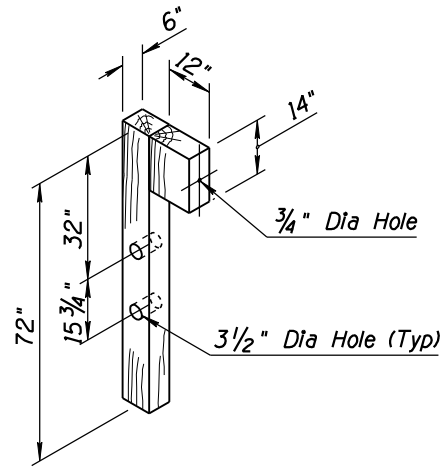


CRT POST DETAIL


# DRAFT

## GENERAL NOTES

1. Use W-Beam guardrail to span downdrain or spillway inlets as shown in the plan view.
  2. Use W-Beam guardrail to span multiple obstructions as shown in the elevation view.
  3. Only those posts required to span the obstacle shall be eliminated. A maximum of three posts may be eliminated within a 25' span of W-beam guardrail.
  4. Guardrail shall be lapped in the direction of adjacent traffic.
- - Indicates AASHTO, AGC & ARTBA Task Force 13 Report designation
  - 6"x8"x72" Controlled Releasing Terminal (CRT) Timber Post - 3 required at each end of span.

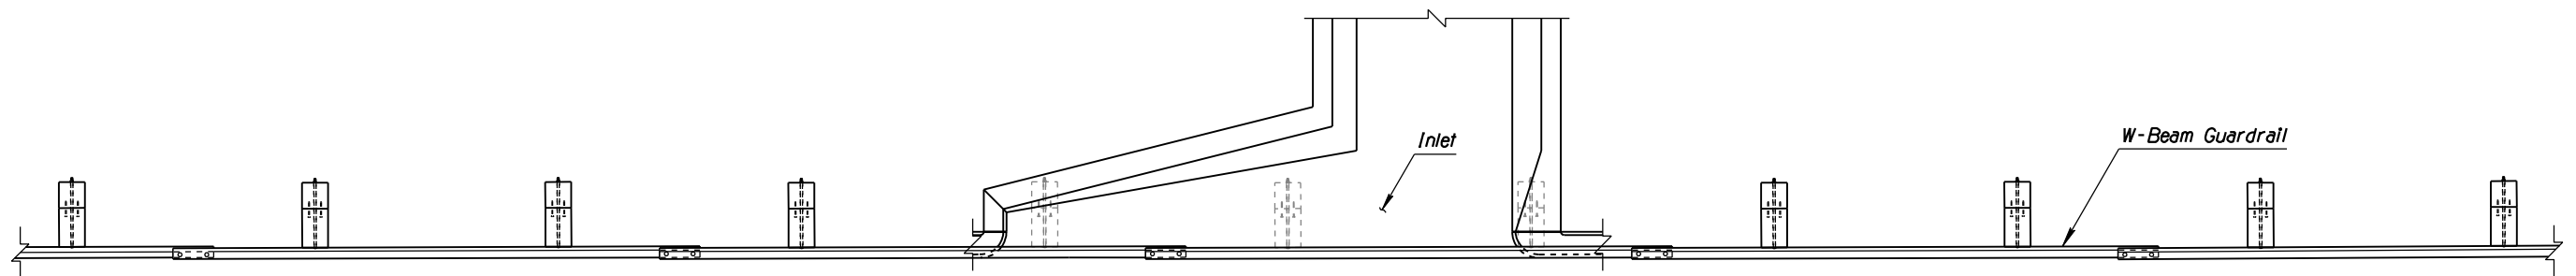

PLAN

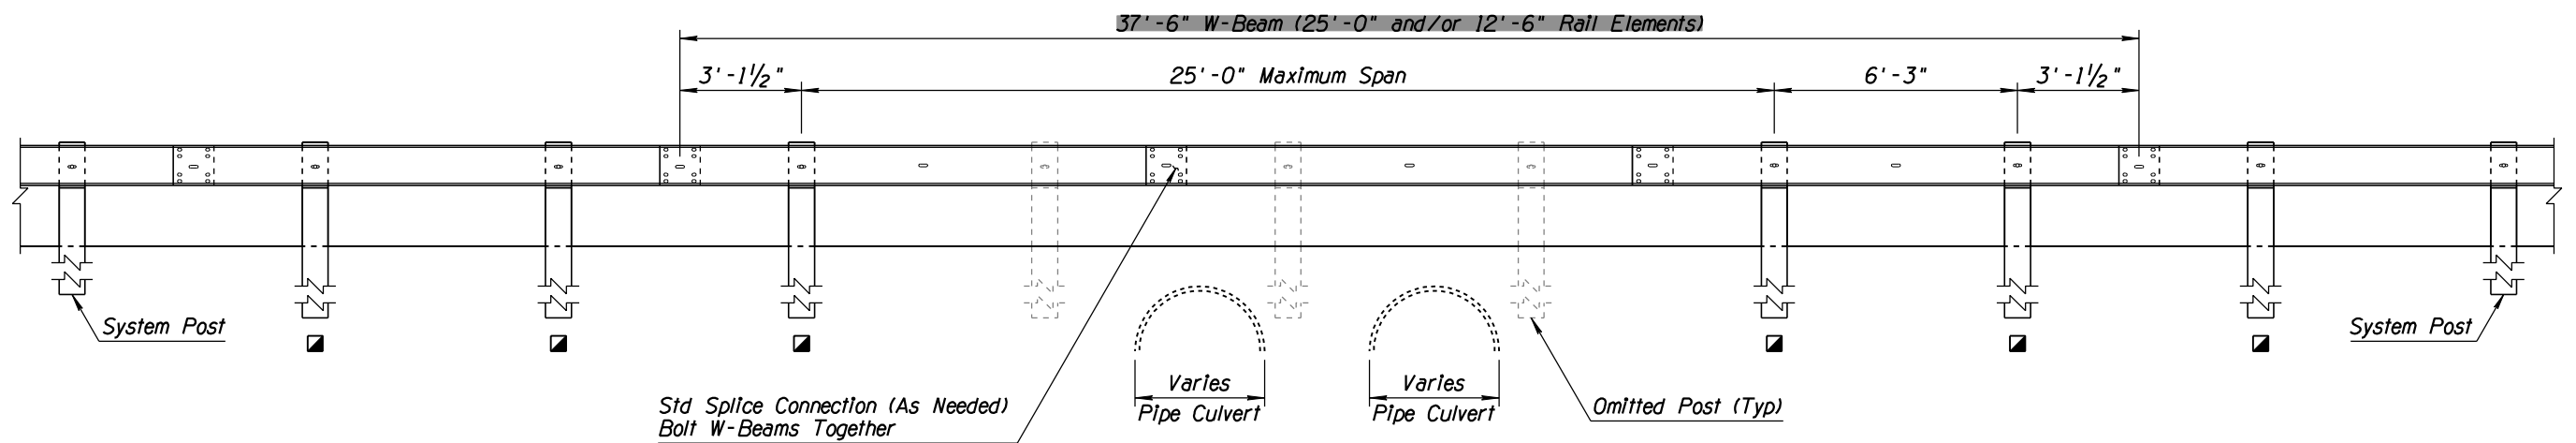

ELEVATION

APPROVED FOR DESIGN	STATE OF ARIZONA DEPARTMENT OF TRANSPORTATION ROADWAY STANDARD DRAWINGS	REV.
APPROVED FOR DISTRIBUTION	W-BEAM GUARDRAIL MGS LONG SPAN APPLICATION	DRAWING NO. C-10.06