


# 1' MIN. @ 8%  
(OR ENOUGH TO  
PROVIDE 3" MIN.  
COVER OVER  
PVMT. STEPS)

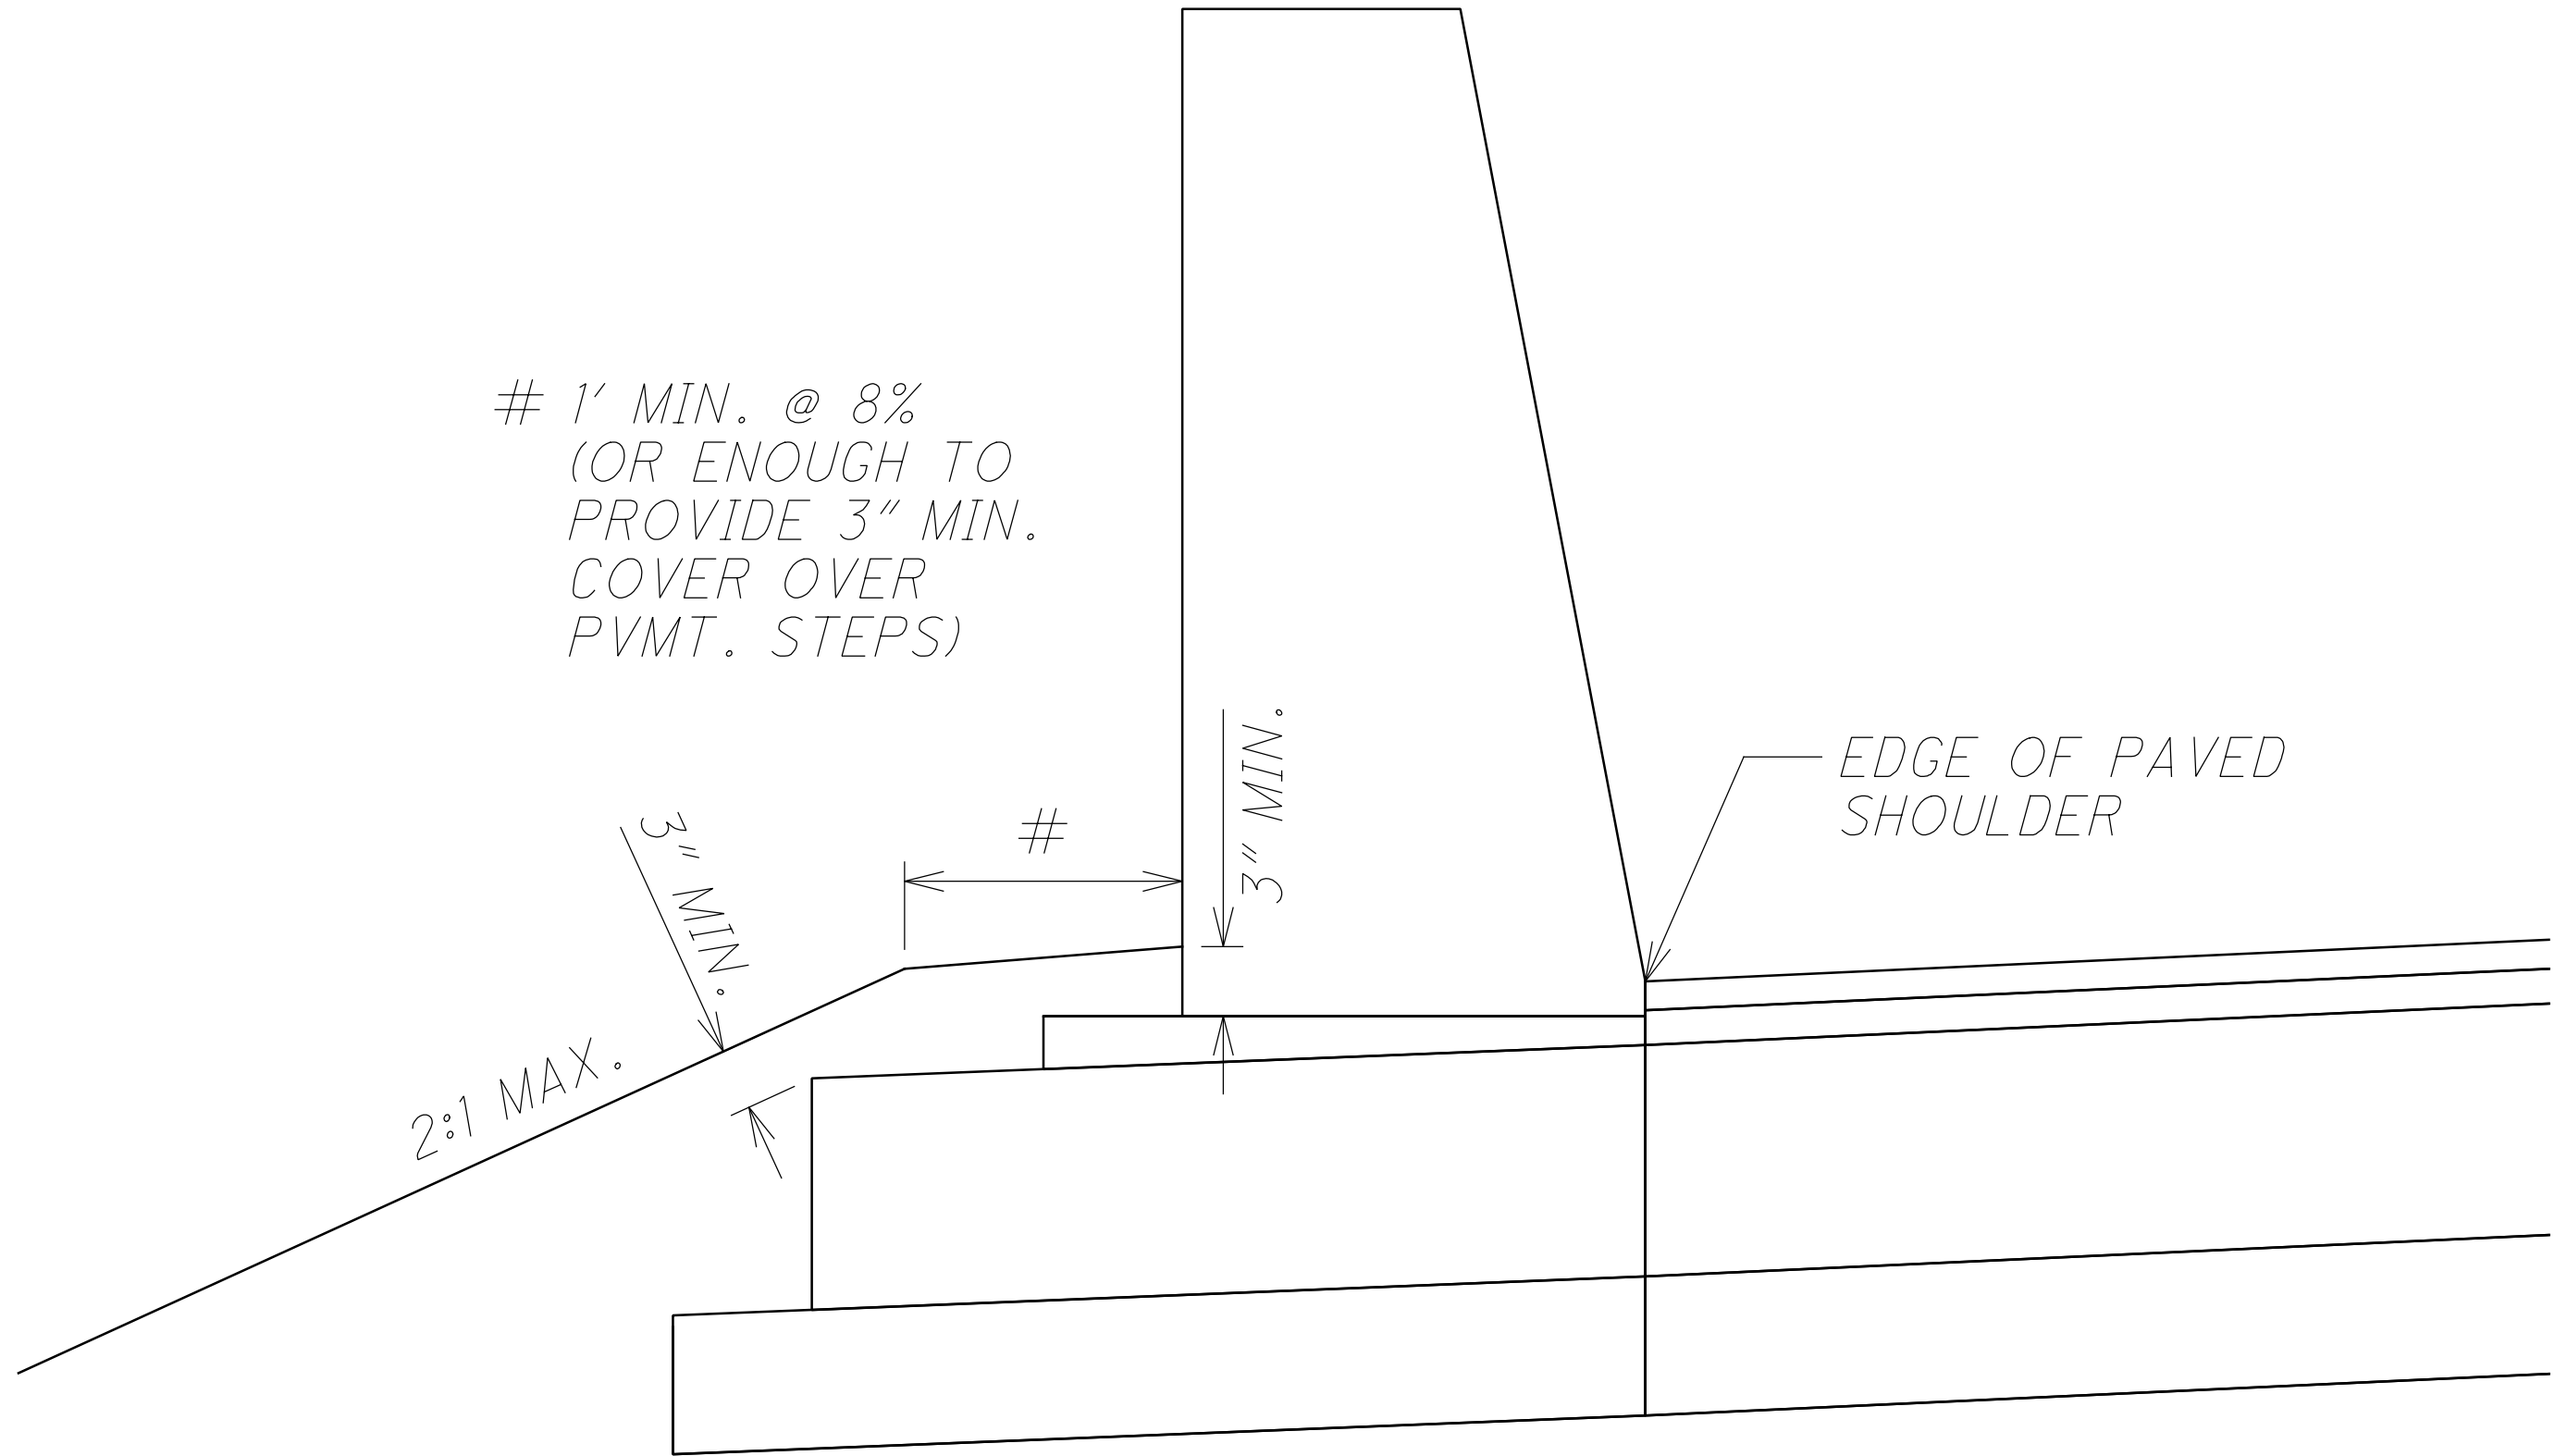

2:1 MAX.

3" MIN.

#

3" MIN.

EDGE OF PAVED SHOULDER