


**(LEFT SIDE OPPOSITE HAND)
ONE-WAY TRAFFIC**

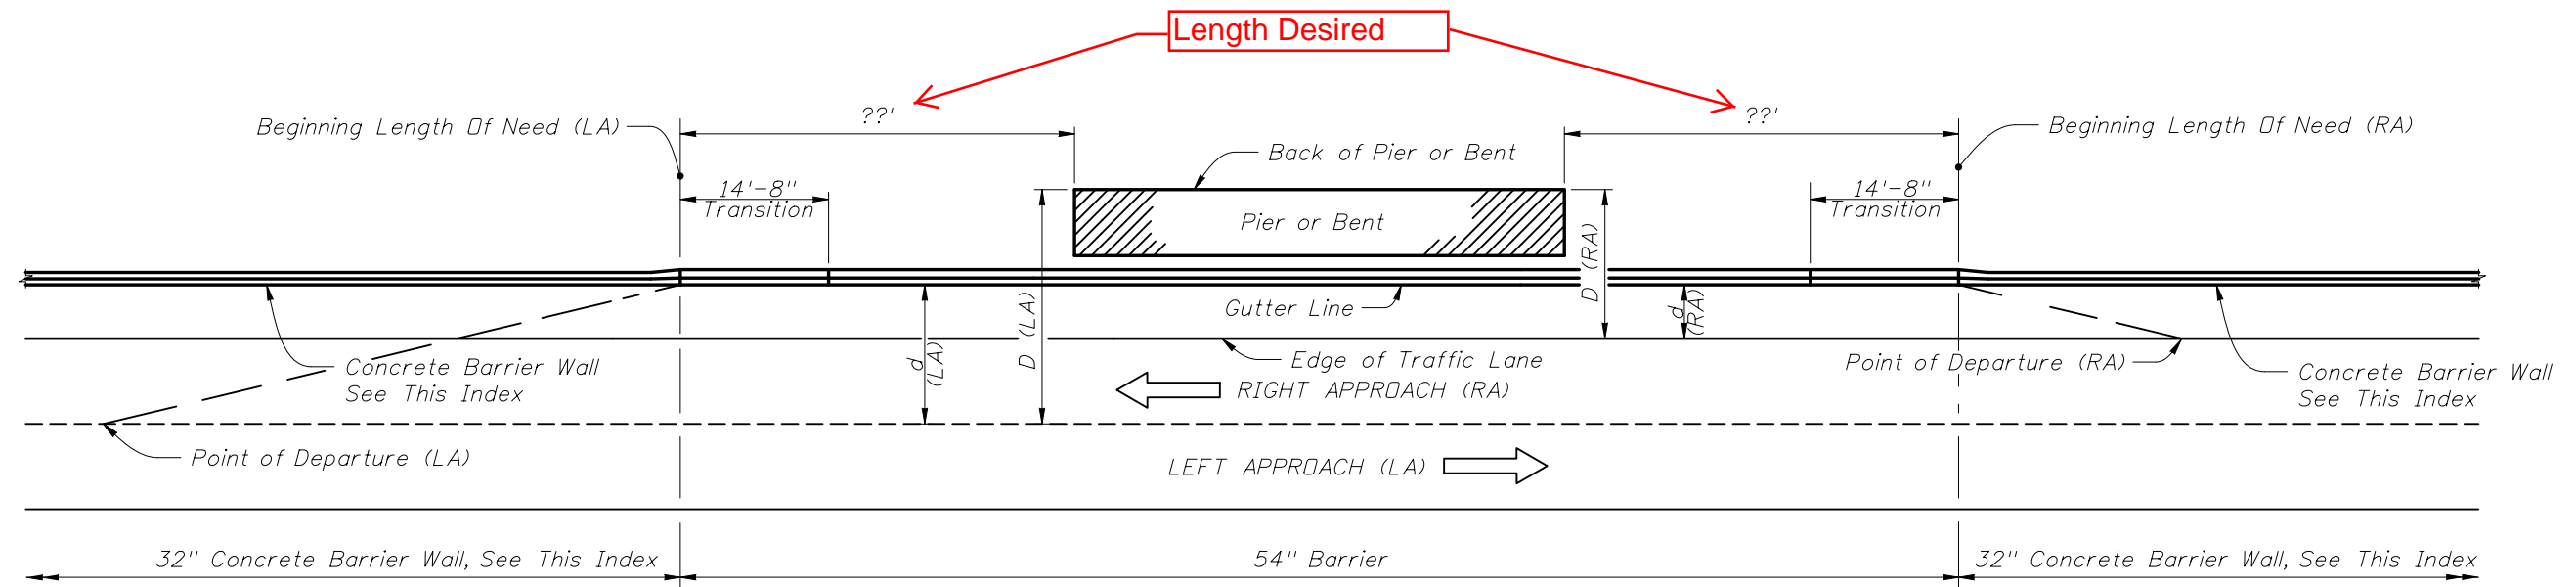

TWO-LANE TWO-WAY TRAFFIC

**SHOULDER BARRIER WALL WHEN OFFSET FROM ABOVE GROUND HAZARD IS LESS THAN 1'-6"
AND DESIGN SPEED \geq 45 MPH**