


PLAN VIEW

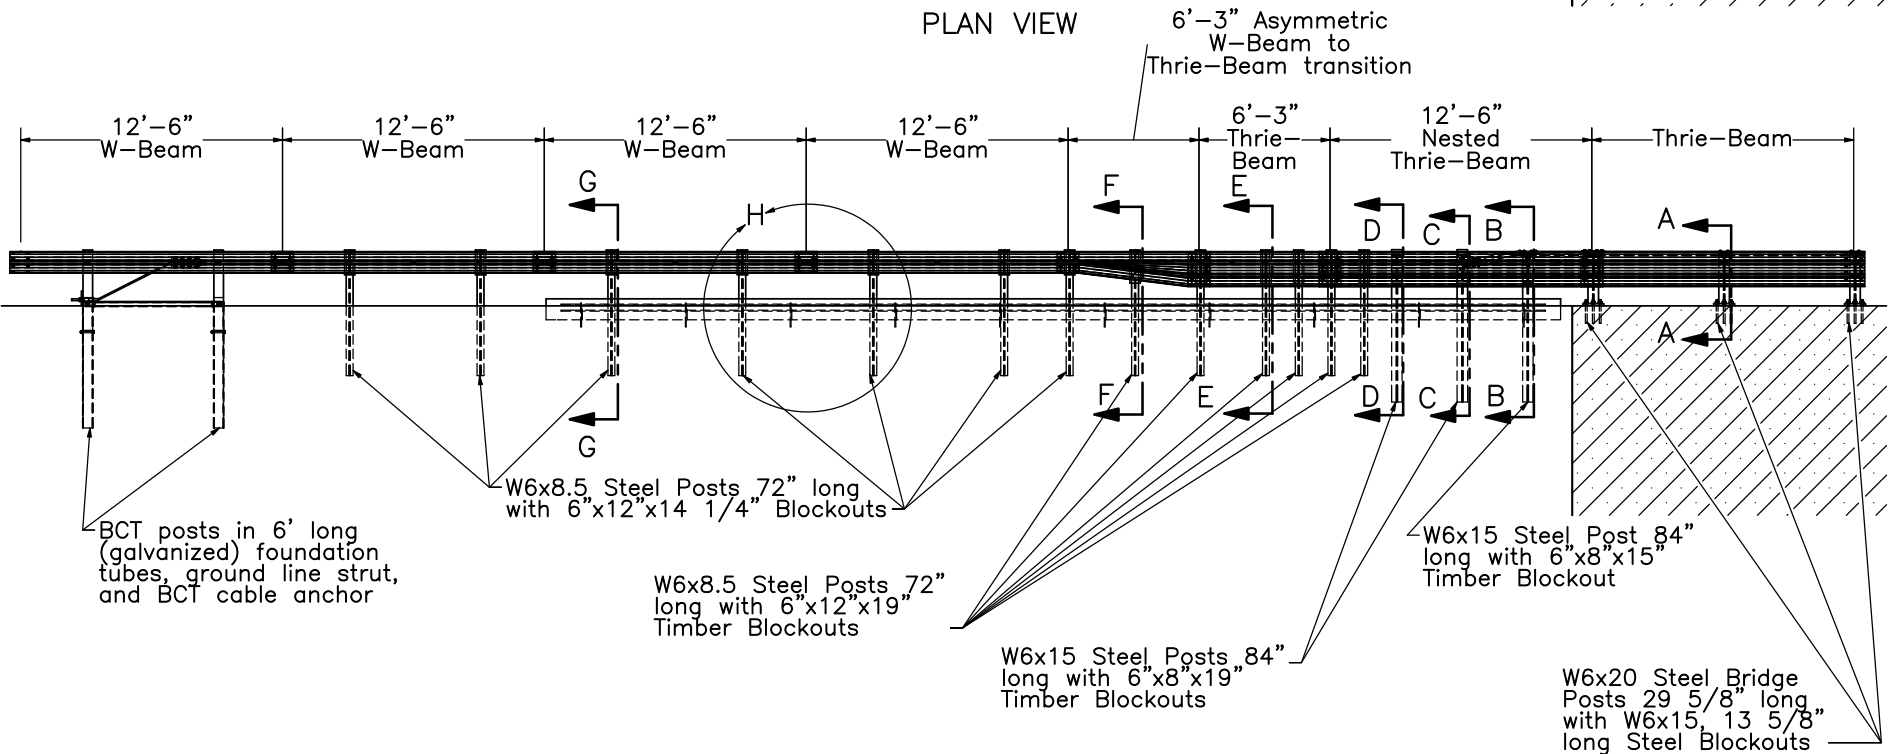

ELEVATION VIEW

Note: (1) Curb extends from midspan of post nos. 18 and 19 to midspan of post nos. 4 and 5.



Midwest Roadside Safety Facility

MGS Approach Transition with Standard Posts and 4-in. Curb

System Layout

DWG. NAME:  
MWT-Curb\_R6

SCALE: 1:110  
UNITS: in.[mm]

SHEET:  
1 of 28

DATE:  
7/29/2014

DRAWN BY:  
JGP/CWP/  
SDB

REV. BY:  
KAL/RKF