


1 MISSING POST  
From UDOT STD DWG BA 4H1

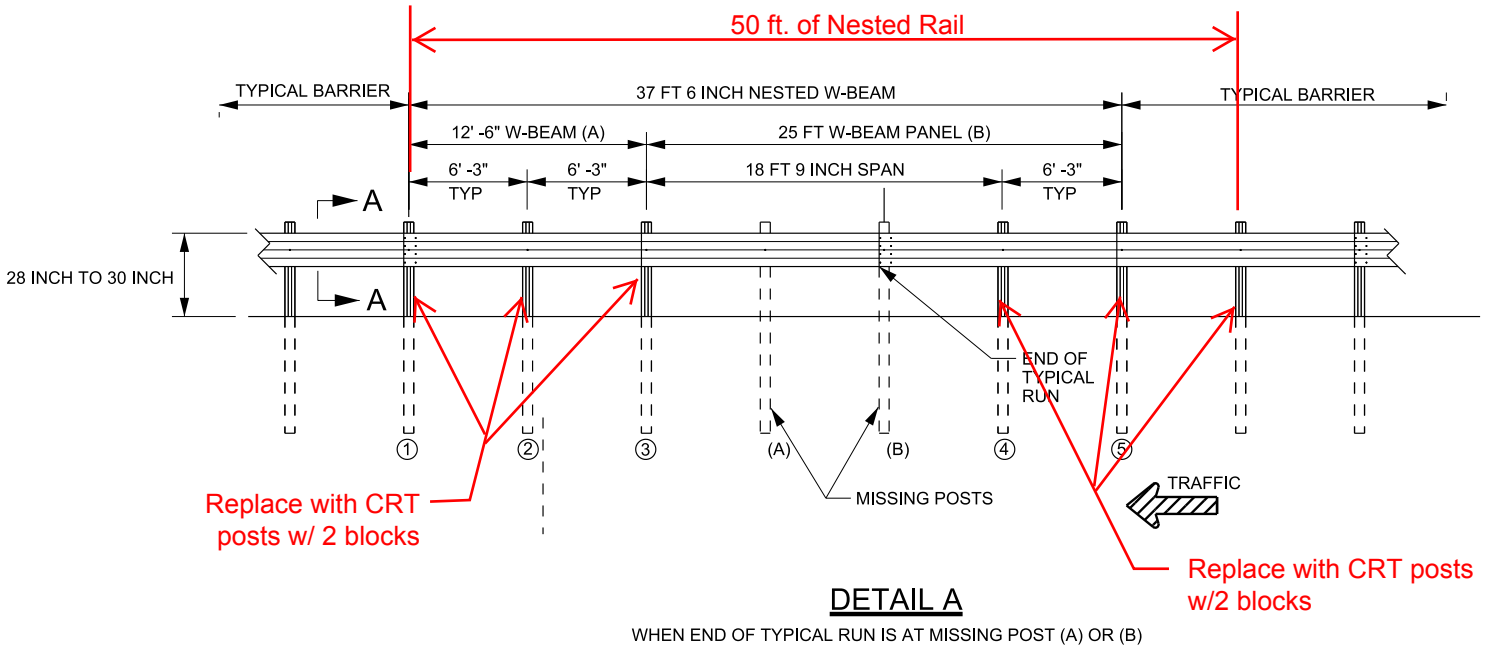

2 MISSING POST  
From UDOT STD DWG BA 4H2