


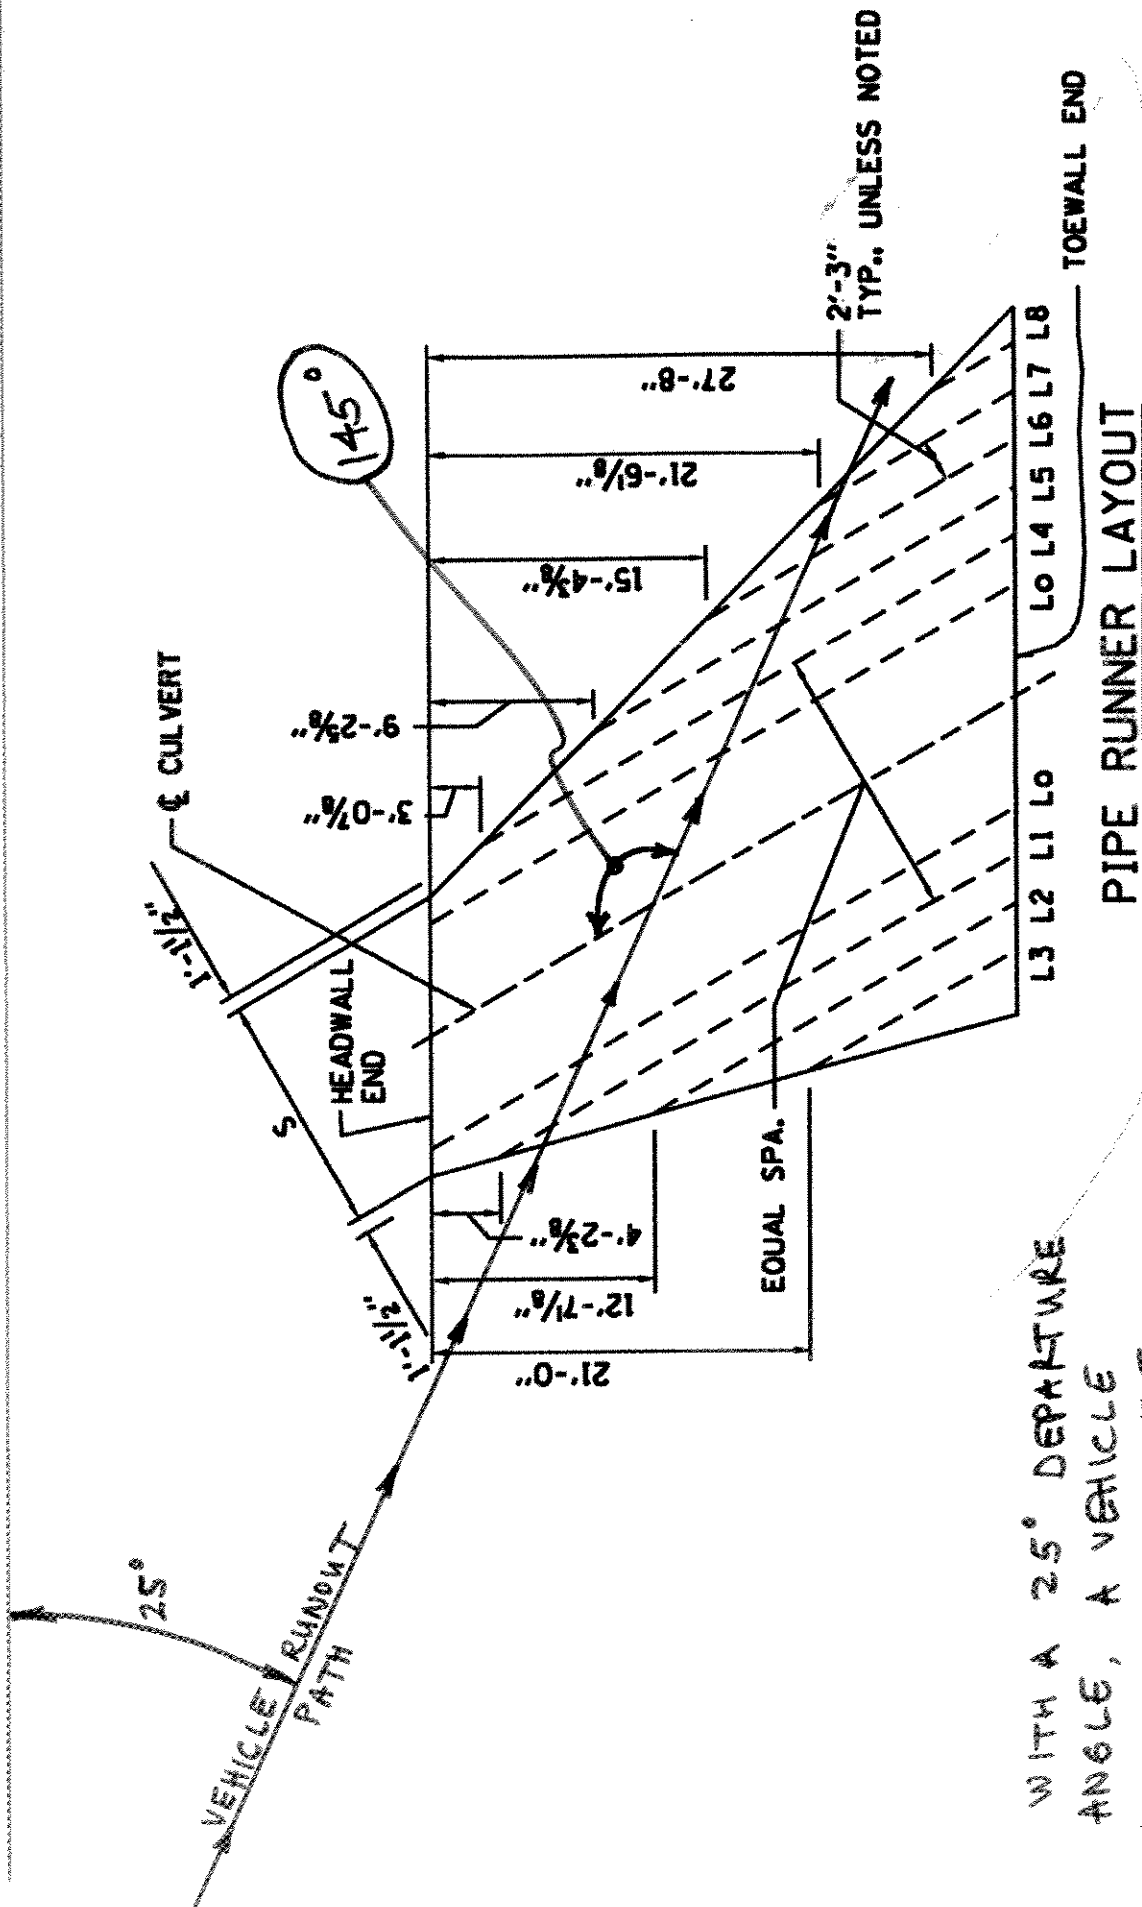

WITH A 25° DEPARTURE
ANGLE, A VEHICLE
WOULD CROSS THE
PIPE RUNNERS 55° FROM
PERPENDICULAR.