



12'-6" [3810] Thrie Beam Section, 12 gauge
 Rail Section No. 3
 RTM07e Slot Pattern
 Part No. b3

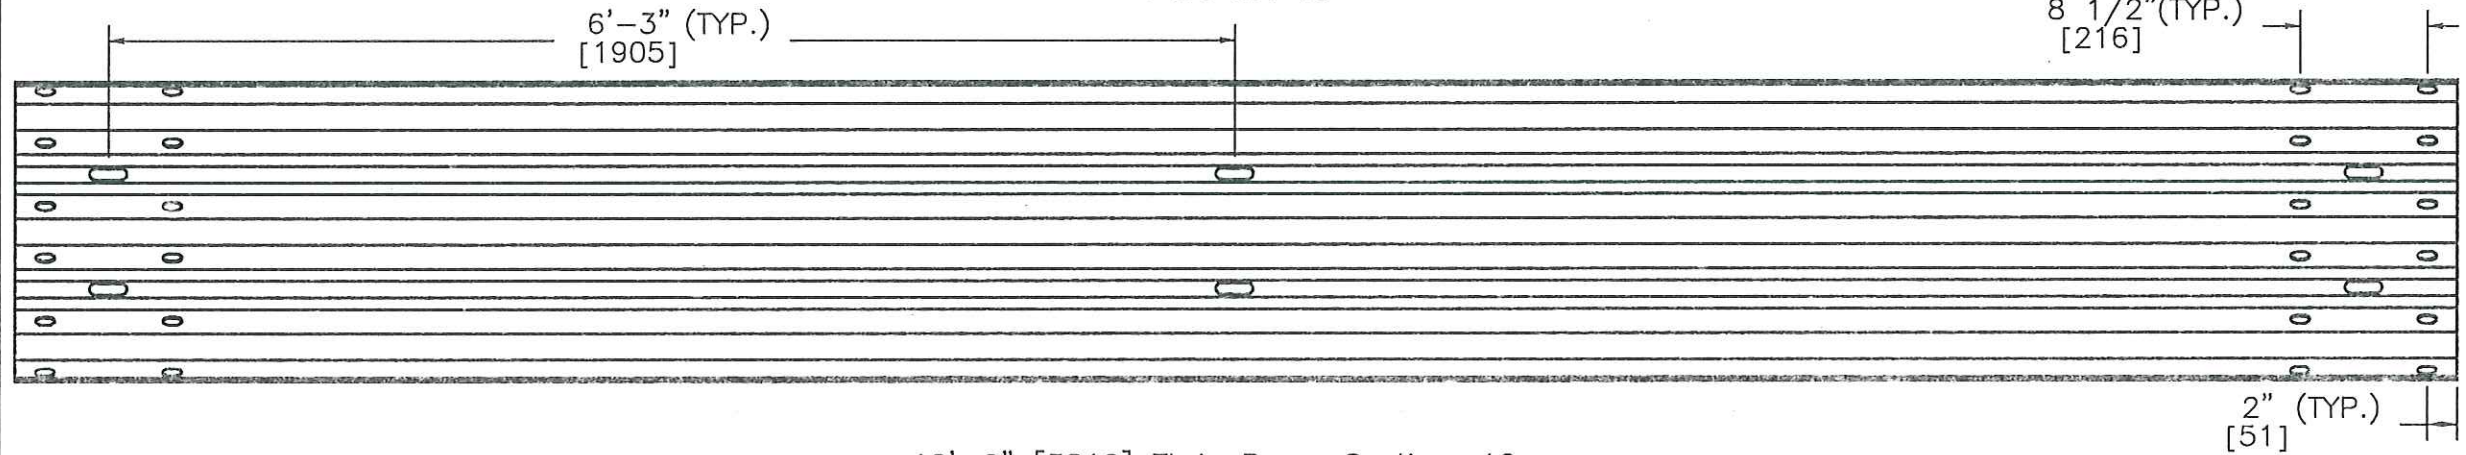

12'-6" [3810] Thrie Beam Section, 12 gauge
 Rail Section No. 4
 Part No. b1

PN

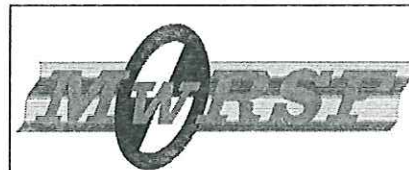

Midwest Roadside
 Safety Facility

Universal Breakaway
 Steel Post for Thrie
 Beam Bullnose Median
 Barrier System
 [Test No. USPBN-3]

Rail Section Details
 Section Nos. 3 and 4

DWG. NAME:
 USPBN-3 Bullnose_R0

SCALE: 1:16
 UNITS: Inches
 [mm]

SHEET:
 19 of 22

DATE:
 7/26/2010

DRAWN BY:
 MJW

REV. BY:
 RWB