

TEST INSTALLATION

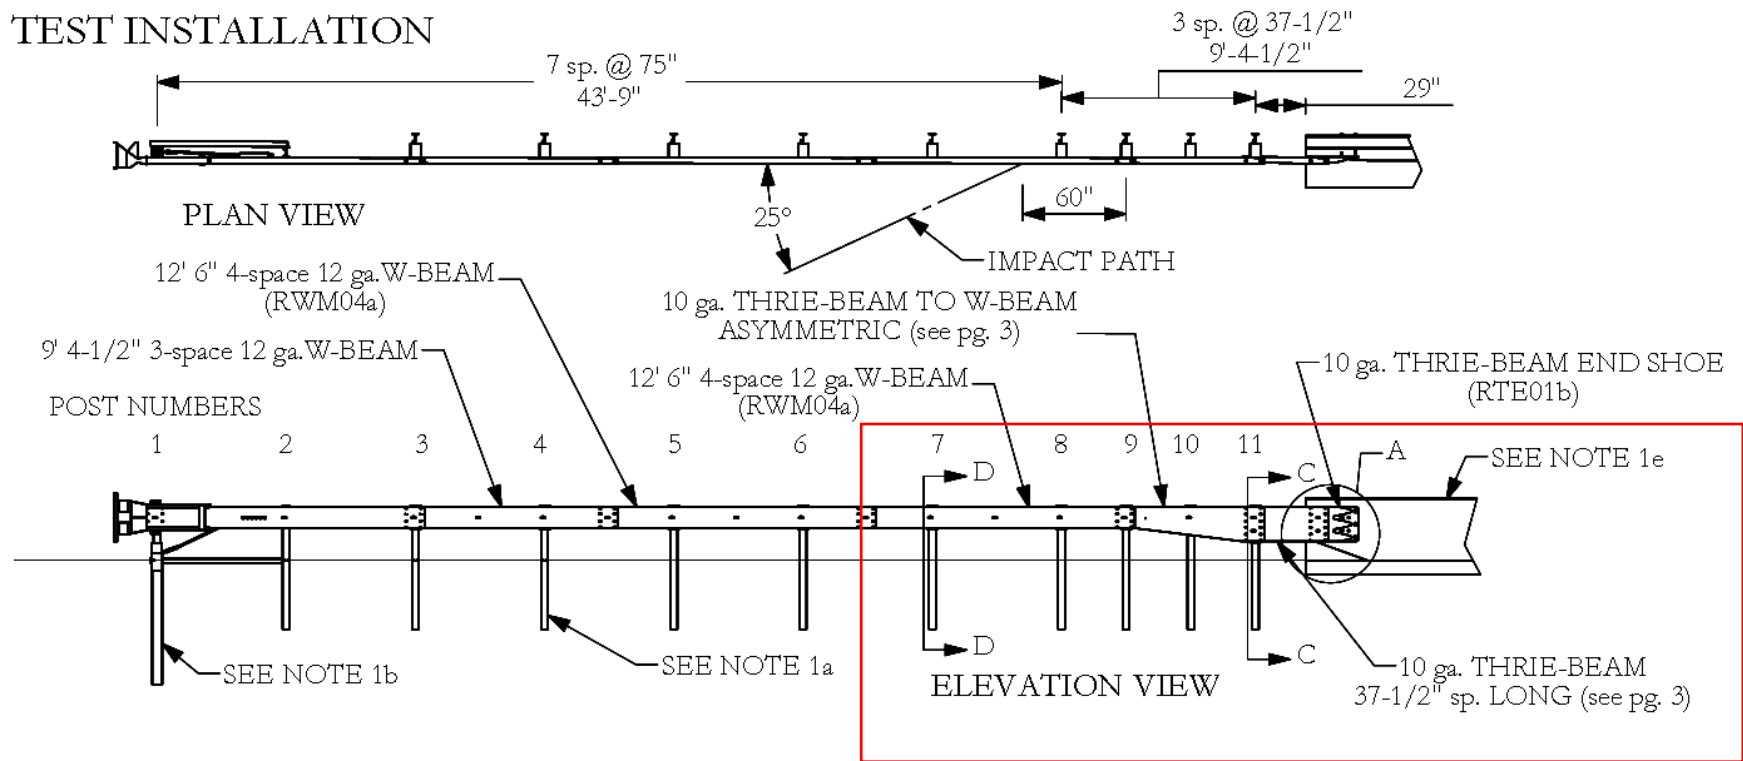


Figure 3.1. Details of the MASH TL-2 Transition Installation.