


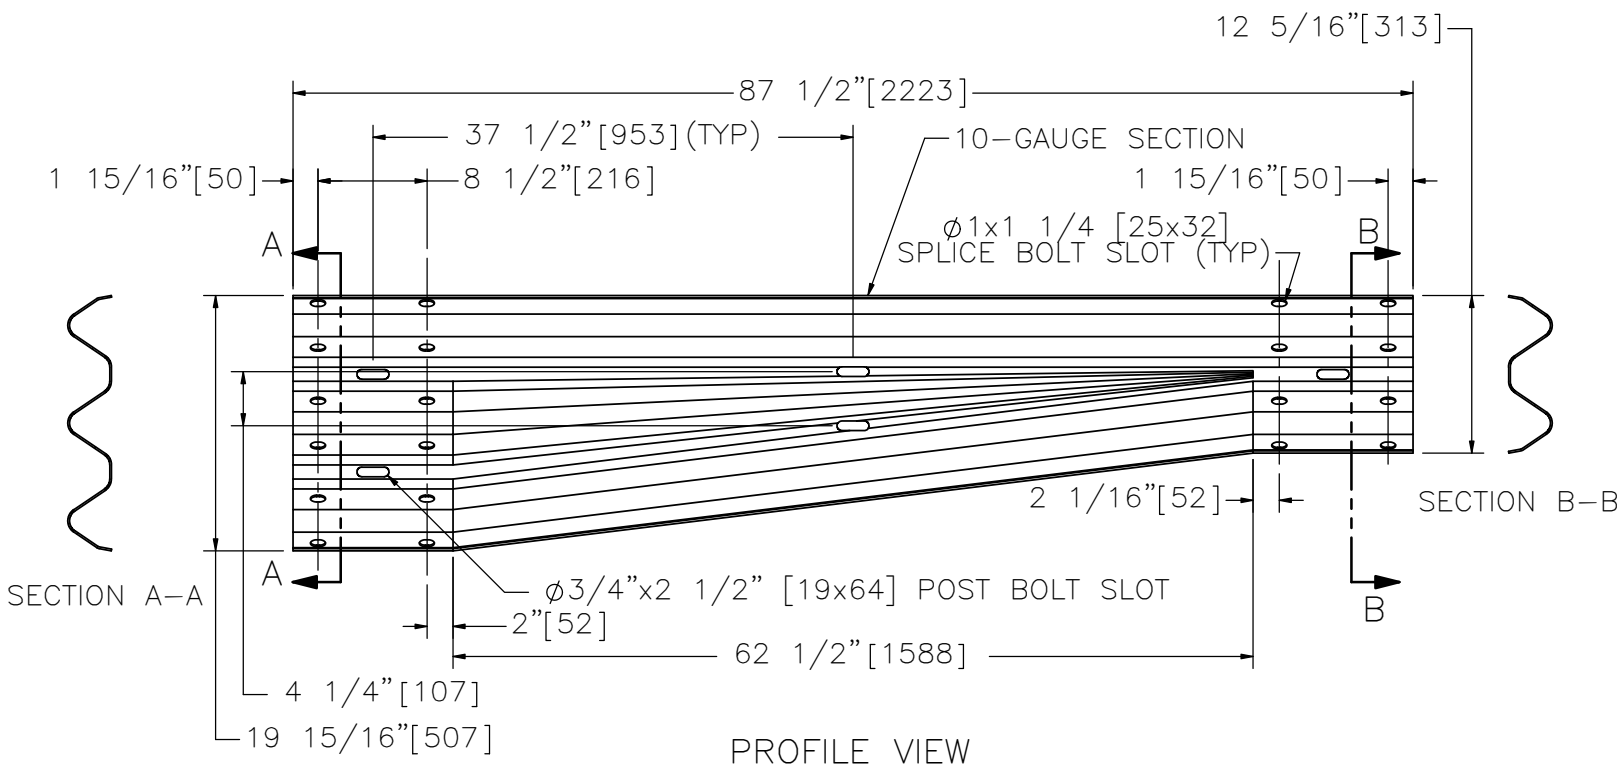

ASYMMETRICAL W-THREE BEAM TRANSITION SECTION



THE CROSS-SECTIONAL DIMENSIONS FOR THIS END ARE THE SAME AS PART RTM01a

THE CROSS-SECTIONAL DIMENSIONS FOR THIS END ARE THE SAME AS PART RWB01a-b

RWT02

SHEET NO.

1 of 2

DATE:

8/3/2011

## SPECIFICATIONS

Corrugated sheet steel beams shall conform to the current requirements of AASHTO M180. The asymmetrical W-Thrie beam transition section shall conform to AASHTO M180 Class A. Corrosion protection may be either Type II (zinc-coated) or Type IV (corrosion resistant steel). Corrosion resistant steel should conform to ASTM A606 for Type IV material and shall not be zinc-coated, painted or otherwise treated.

## INTENDED USE

The transition section can be used to connect the SGR20a-b strong post w-beam guardrail system to the SGR09a-c strong-post thrie beam guardrail.

## CONTACT INFORMATION

Midwest Roadside Safety Facility  
Nebraska Transportation Center  
University of Nebraska-Lincoln  
130 Whittier Research Center  
2200 Vine Street  
Lincoln, NE 68583-0853  
(402) 472-0965  
Email: [mwrfsf@unl.edu](mailto:mwrfsf@unl.edu)  
Website: <http://mwrfsf.unl.edu/>

## ASYMMETRICAL W-THRIE BEAM TRANSITION SECTION

RWT02

SHEET NO.

DATE:

2 of 2

8/3/2011

