


**CONCRETE BARRIER VERTICAL-FACED 42-INCH**

STA 130+06-STA 131+75, RT  
 STA 130+15-STA 131+82, LT

① 43"-48" FROM STA 130+06-STA 130+66, RT  
 36"-48" FROM STA 131+14-STA 131+82, LT

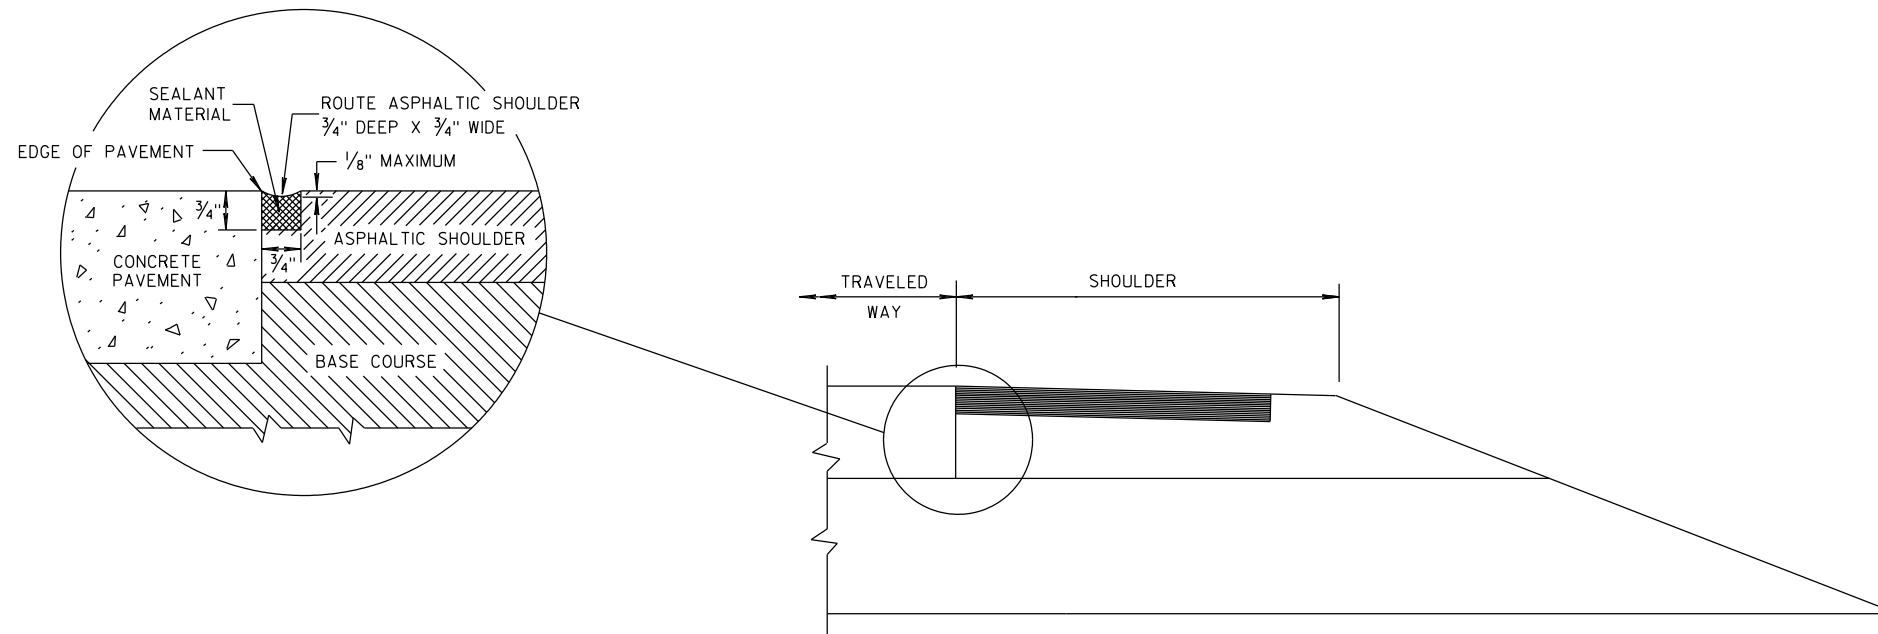

**ROUTE AND SEAL**