


Next set of post  
has just over 2'  
between back of  
posts

But wouldn't two  
post be too close  
together here?

Designs I have  
seen only have one  
post with spacer  
blocks.

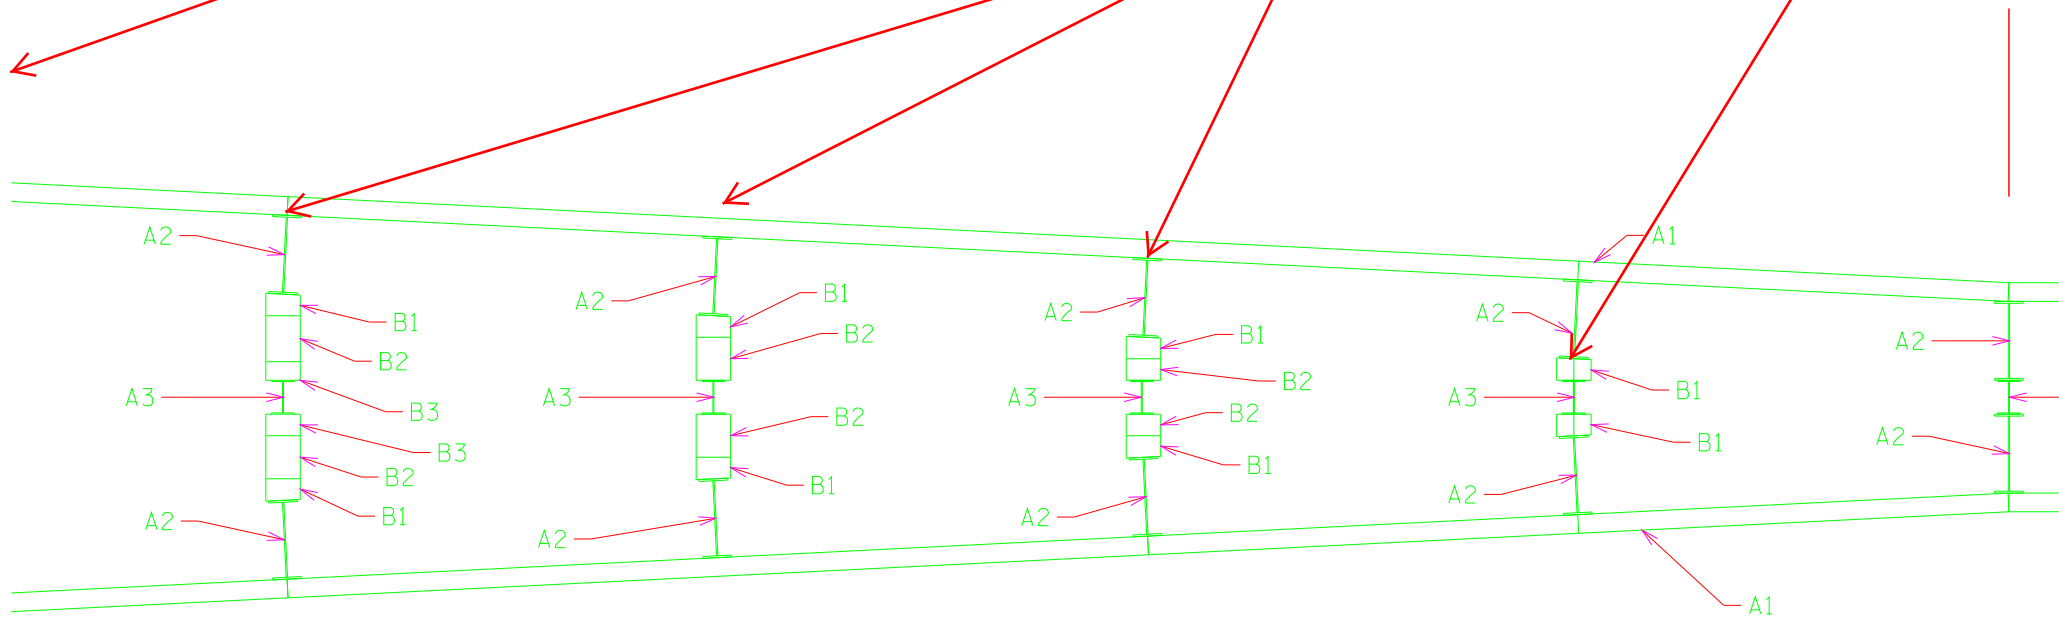

- A1 THRIE BEAM RAIL
- A2 MODIFIED W14X22 STEEL BLOCK
- A3 W6X9 STEEL POST
- B1 WOOD BLOCK CUT TO FIT
- B2 SQUARE WOOD BLOCK (MAX. DEPTH 8")
- B3 SQUARE WOOD BLOCK