


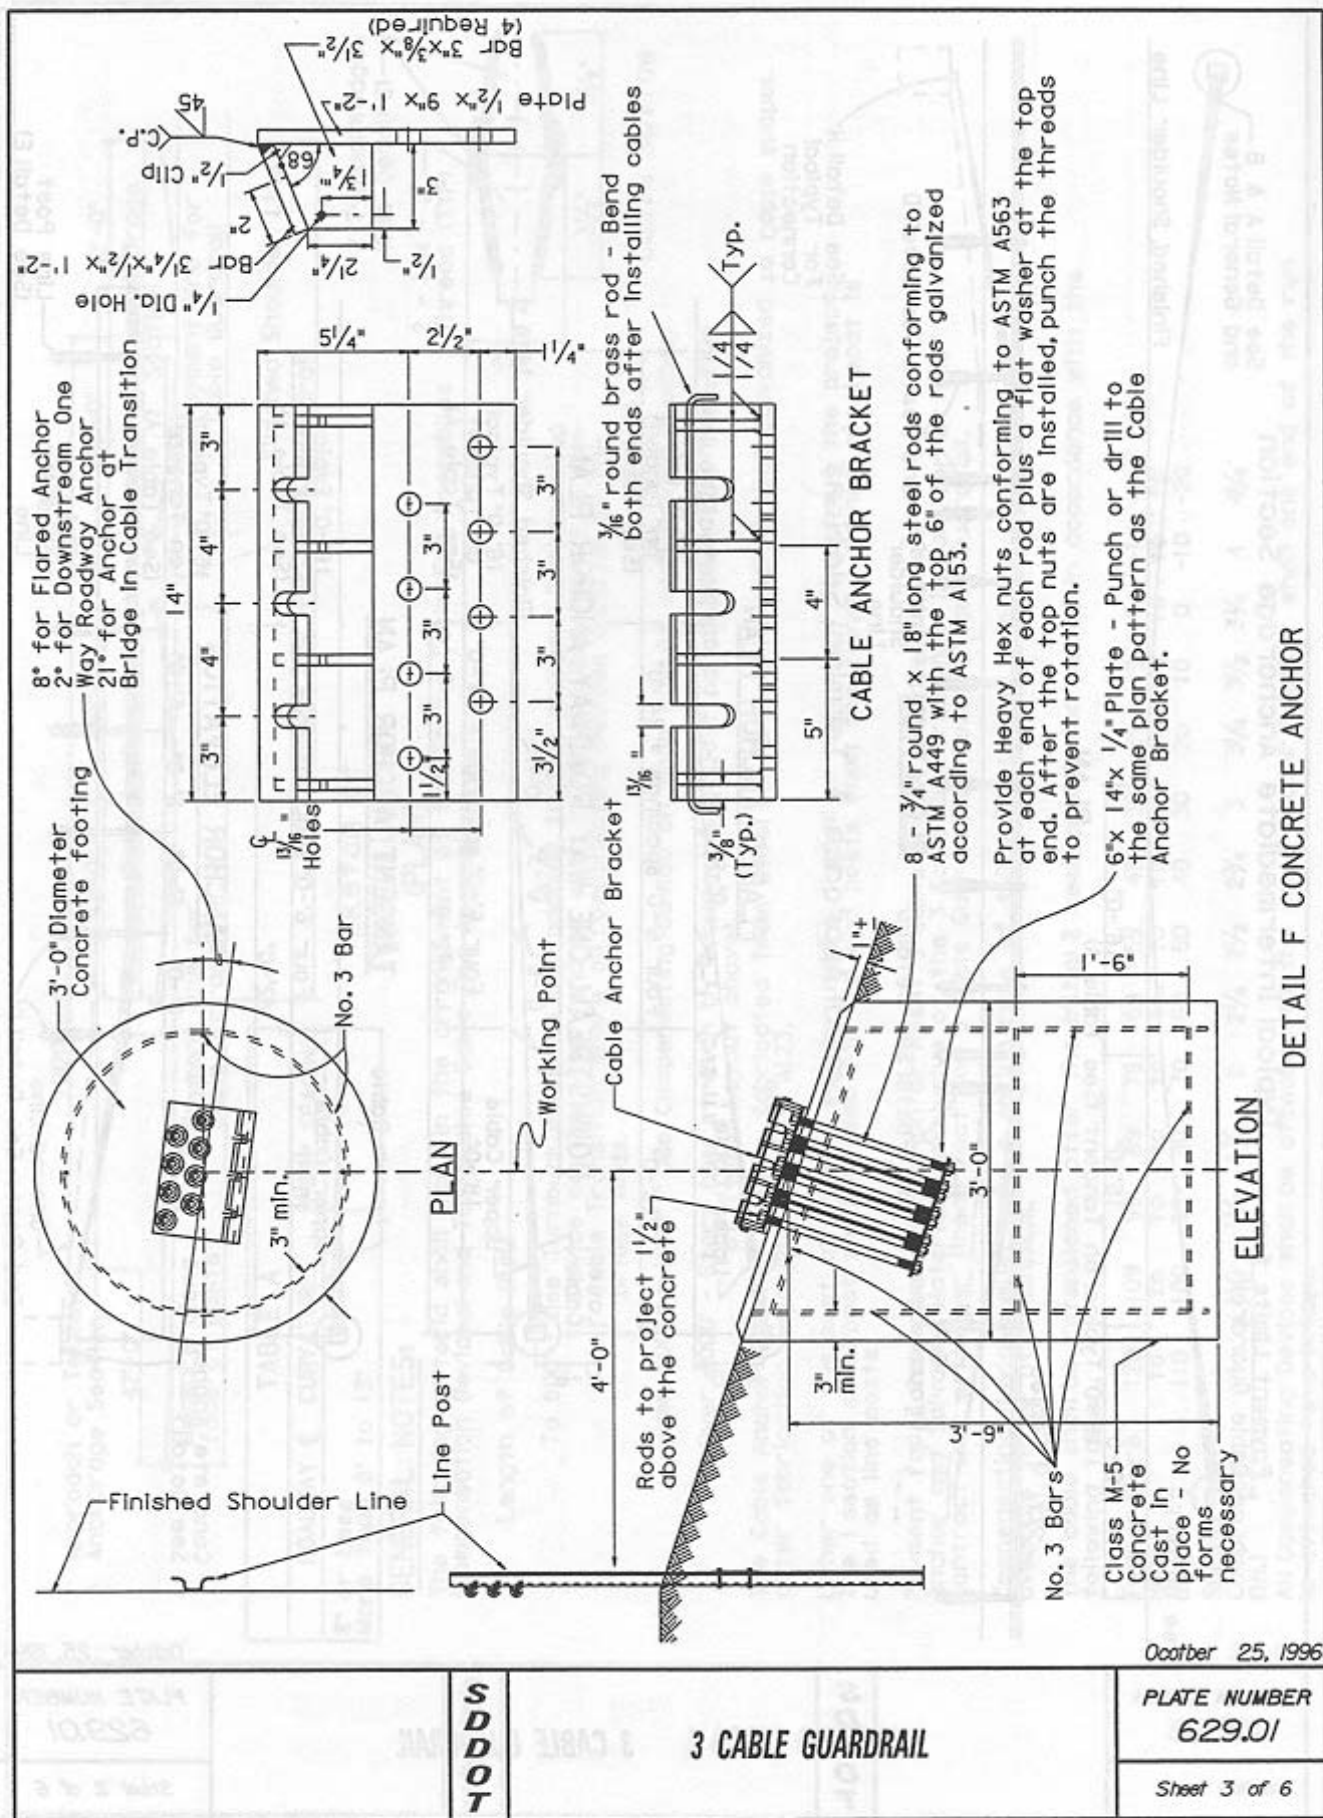


Figure A-4. Cable Guardrail to W-Beam Transition Design Details (Continued)

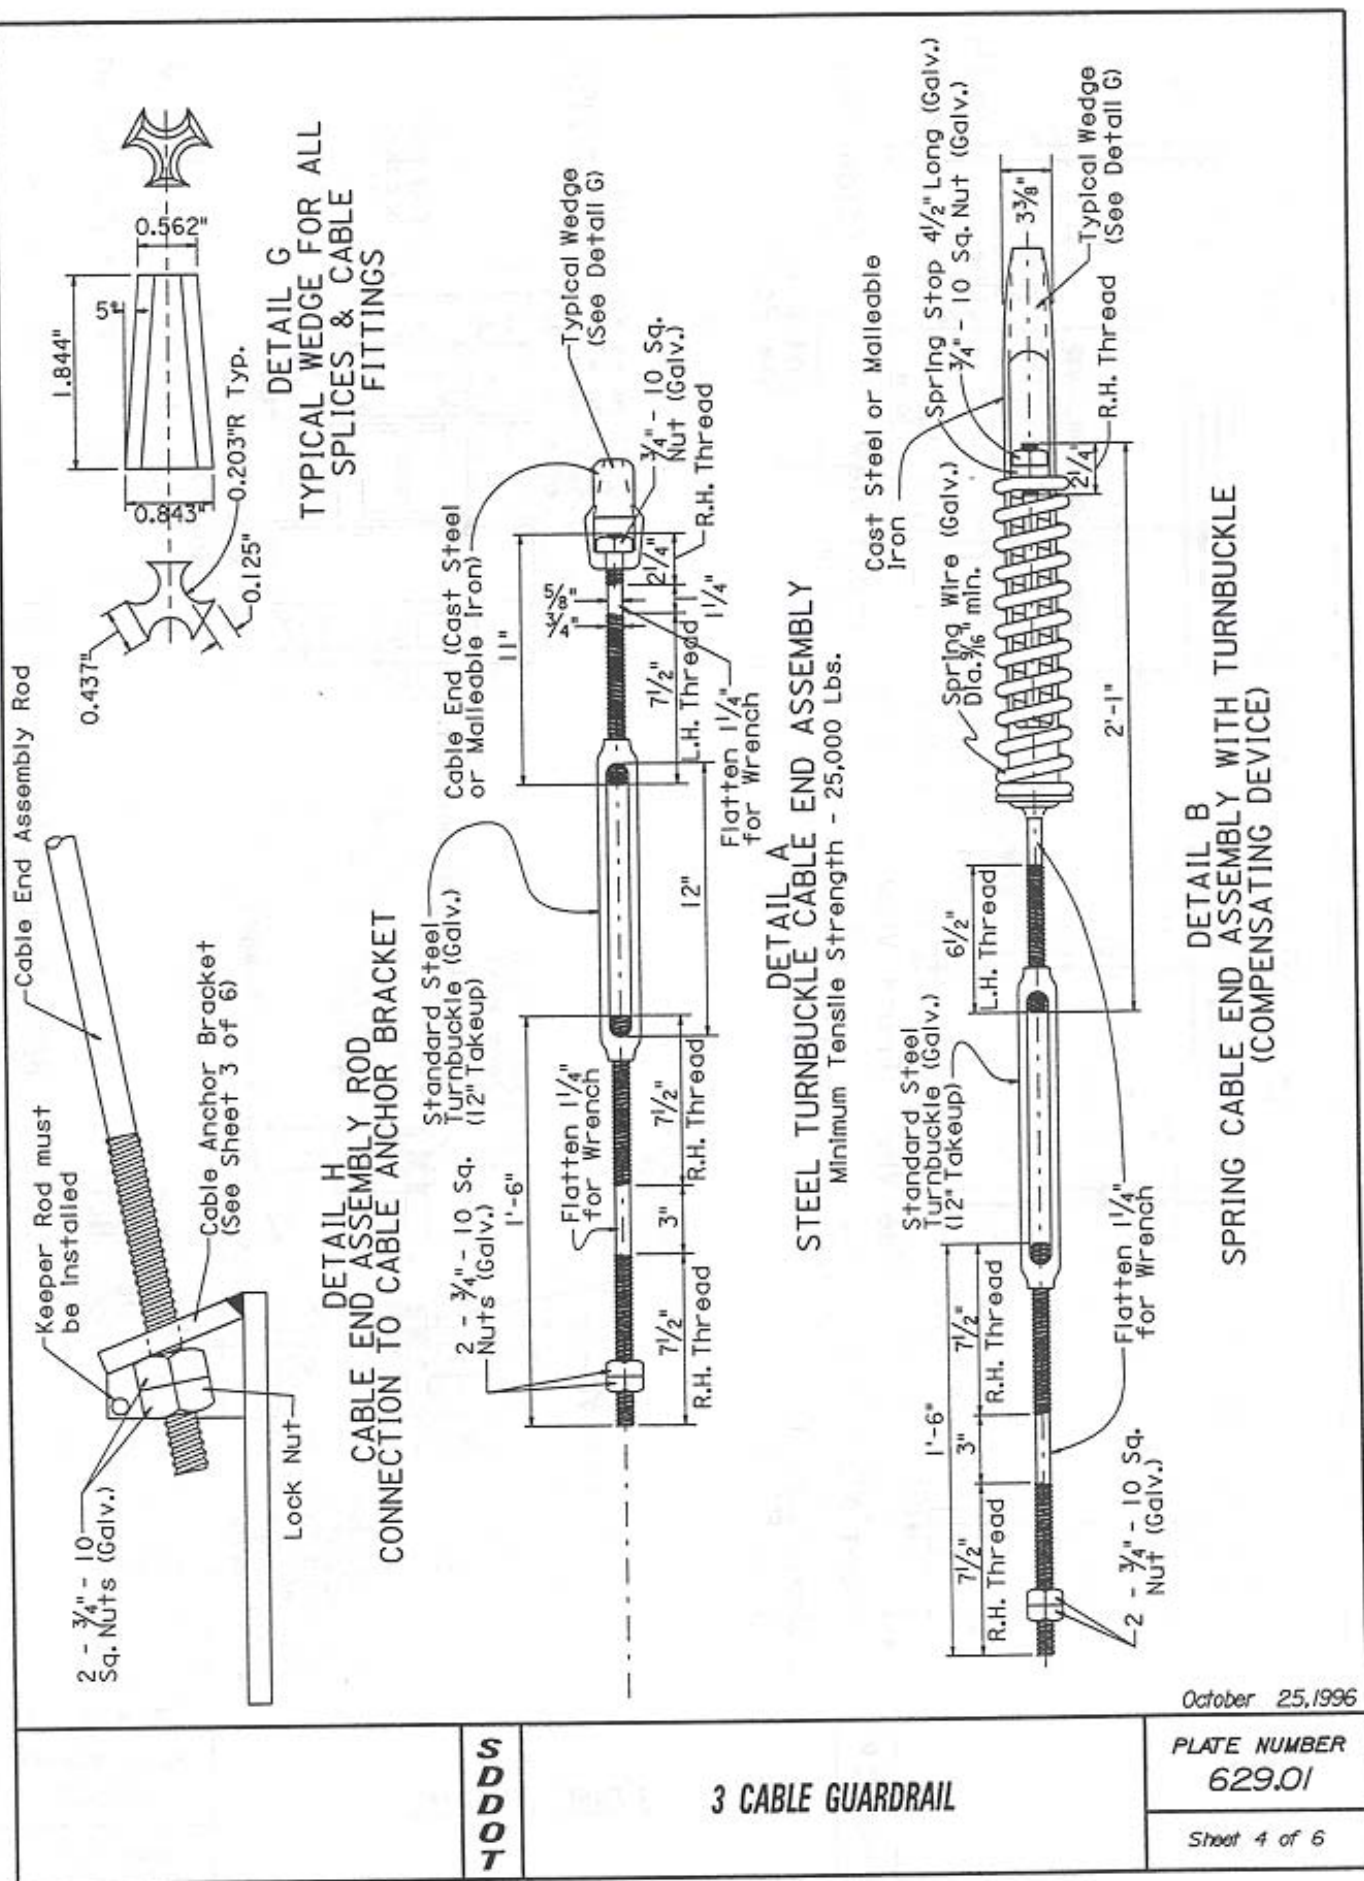

October 25, 1996

PLATE NUMBER
629.01

Sheet 4 of 6

3 CABLE GUARDRAIL

SDOT

Figure A-5. Cable Guardrail to W-Beam Transition Design Details (Continued)