




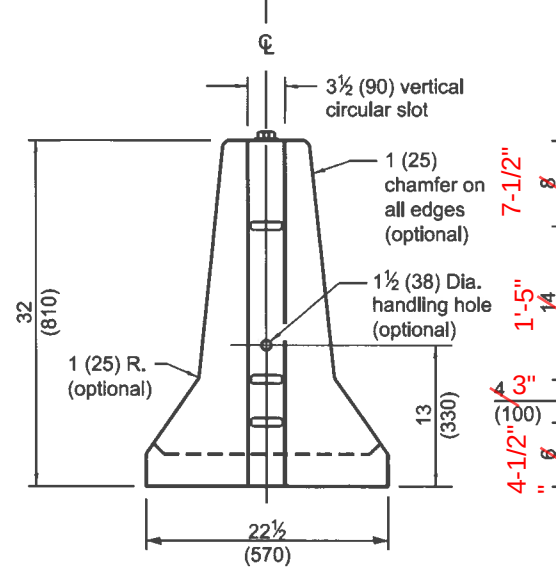


END VIEW
(Showing lifting slot)

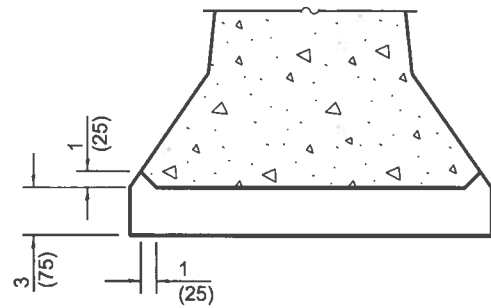

SECTION A-A
LIFTING SLOT

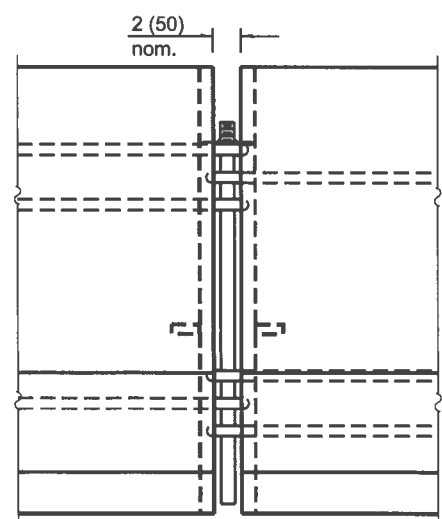


CONNECTING DETAIL

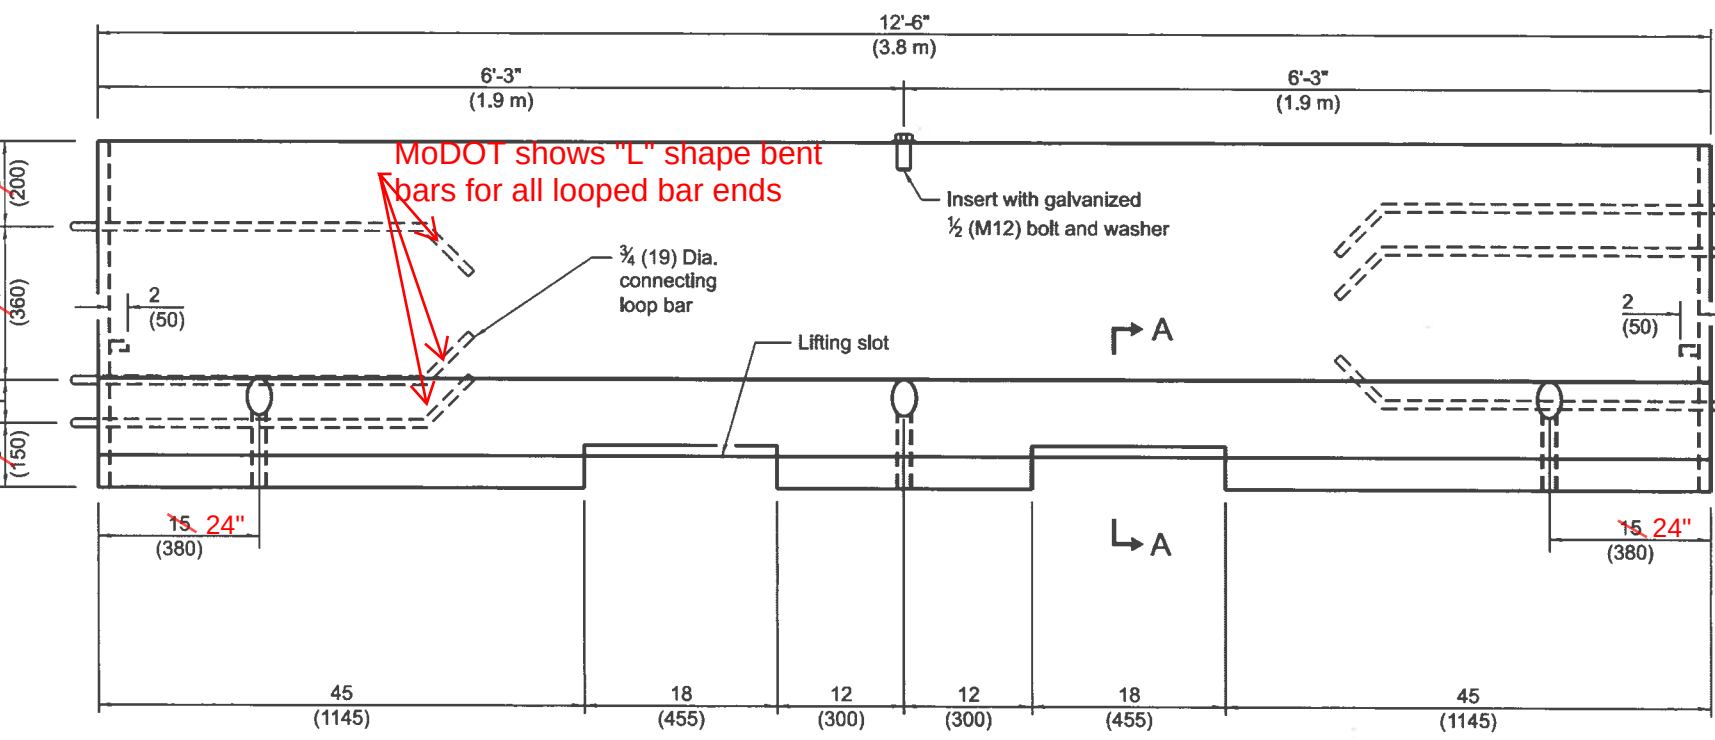


ELEVATION


(Showing connecting loop bars and vertical panel bolt/Insert)

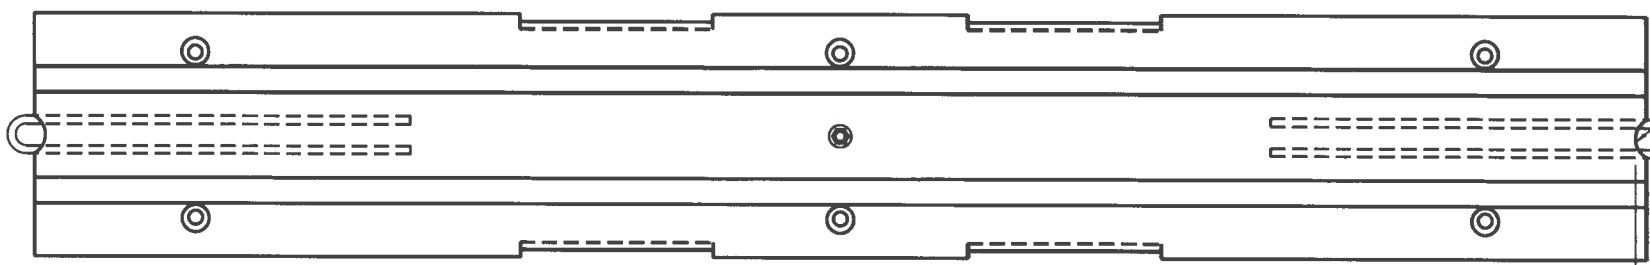

PLAN

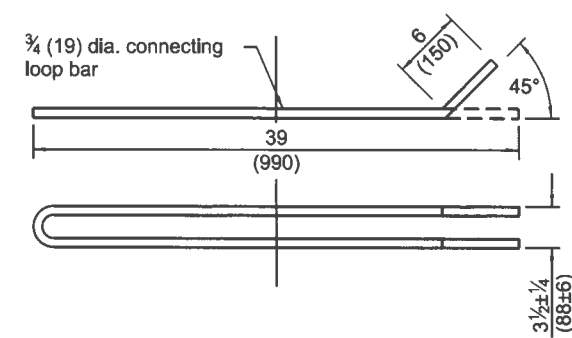


CONNECTING LOOP BAR

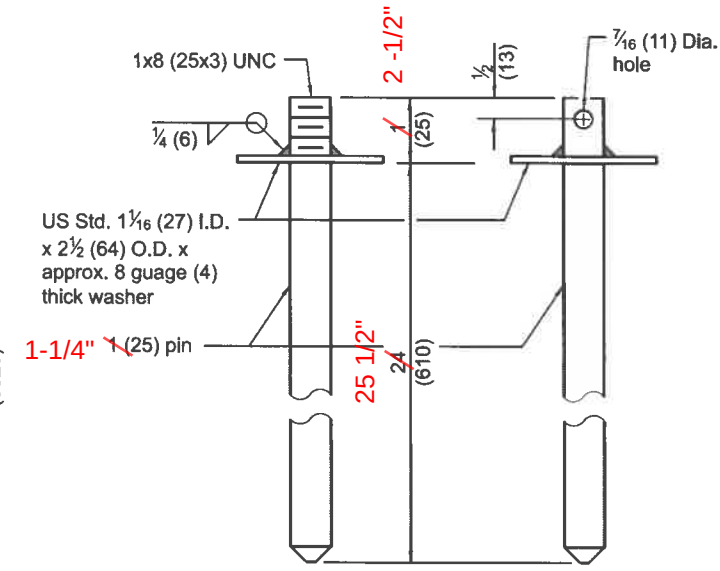


CONNECTING AND
ANCHOR PINS

(End may be beveled 1/4 (6) max.)


F SHAPE DESIGN

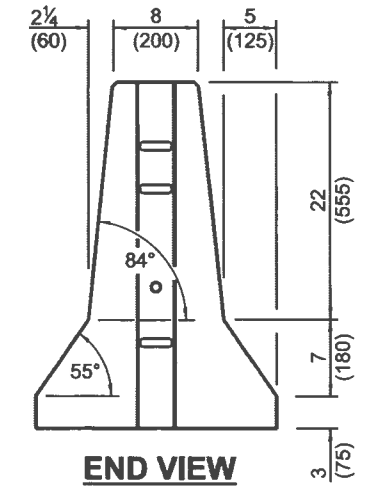

END VIEW

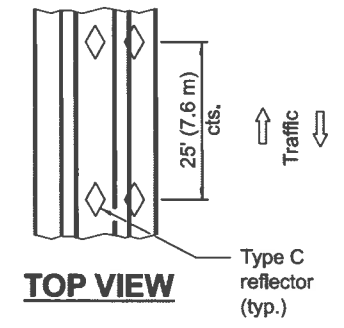

TOP VIEW

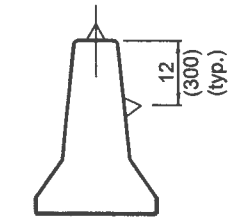

BARRIER WALL REFLECTORS

GENERAL NOTES

Each F shape barrier shall be clearly marked with "ILLINOIS F SHAPE", the Producer's mark and the date of manufacture. The markings shall be indented on the barrier or painted thereon with waterproof paint/ink.

The insert for the 1/2 (M12) bolt shall be capable of 3,000 lb (13 kN) pull-out strength.

When barrier separates opposing flows of traffic markers shall be on both sides of barrier.

See Standard 782006 for dimensions of Type C reflector.

All dimensions are in inches (millimeters) unless otherwise shown.

Illinois Department of Transportation

APPROVED January 1, 2016
Michael Brand
ENGINEER OF POLICY AND PROCEDURES

APPROVED January 1, 2016
ENGINEER OF DESIGN AND ENVIRONMENT


ISSUED 10-1-02

DATE	REVISIONS
4-1-16	Rev. opt. chamfer on all edges to 1 (25). Reference to Std. 635011 now 782006.
1-1-12	Omitted 'ALTERNATE' from connecting and anchoring pins detail.


TEMPORARY CONCRETE
BARRIER

(Sheet 1 of 2)


STANDARD 704001-08

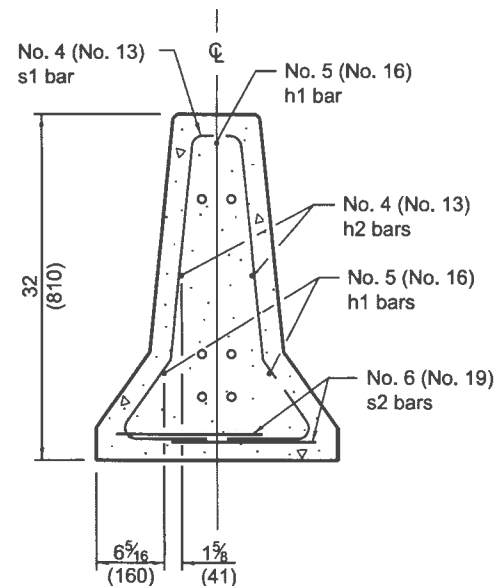


SECTION C-C

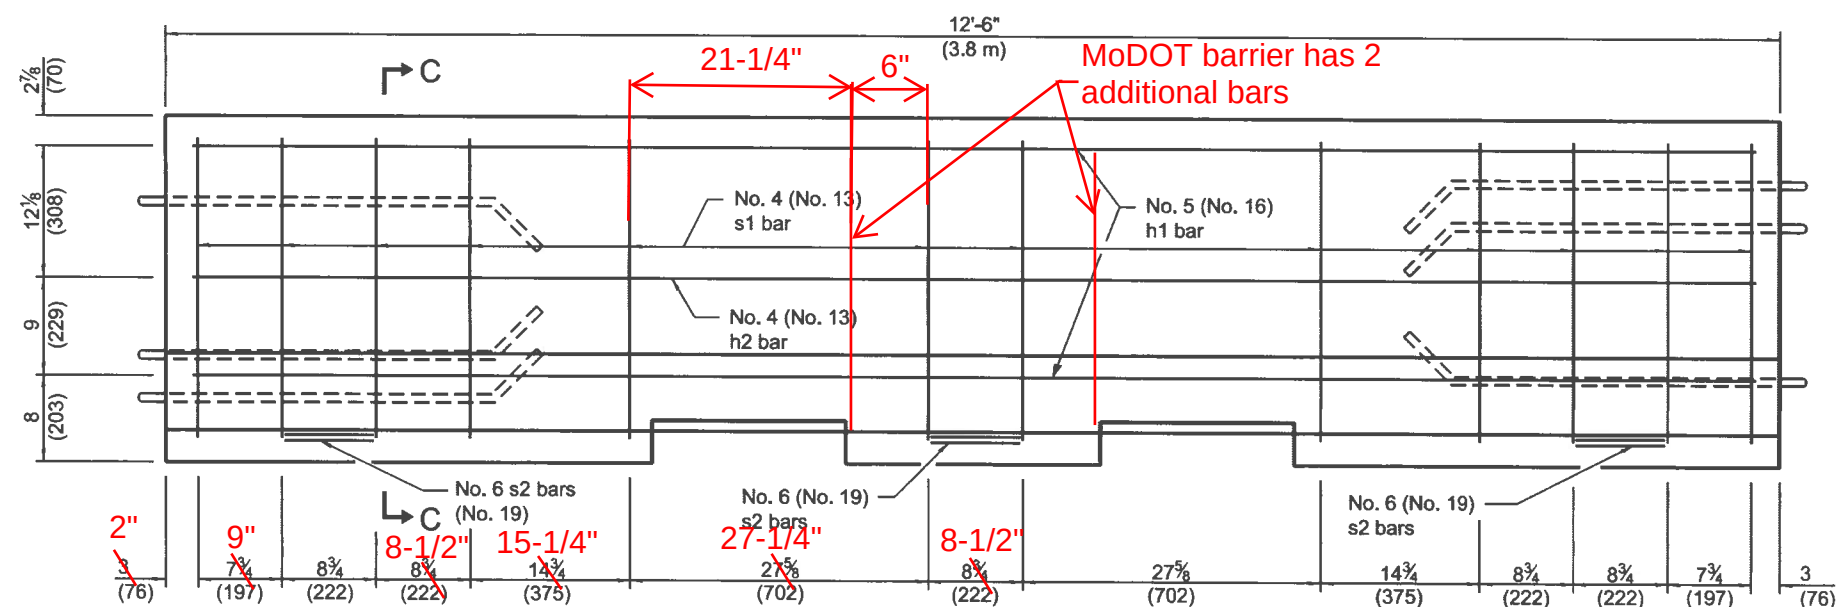


ELEVATION
(Reinforcement)

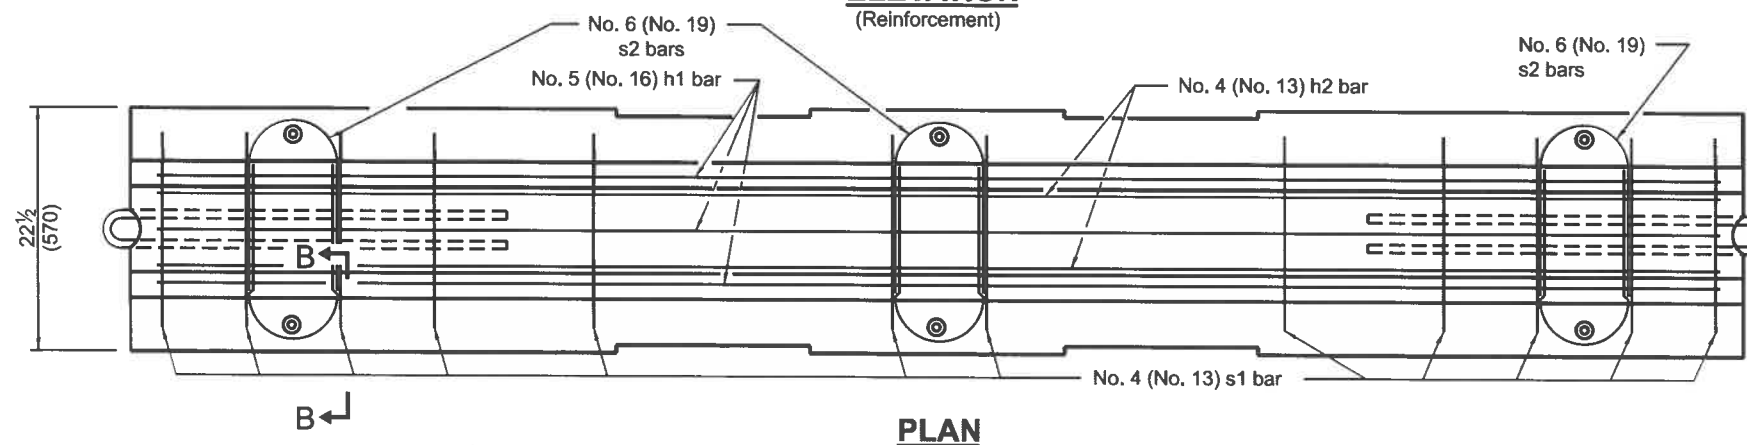


PLAN

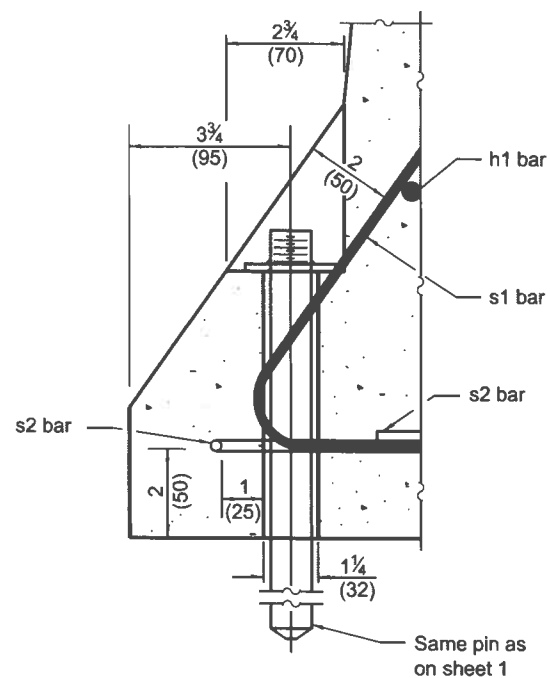


SECTION B-B
ANCHORING DETAIL

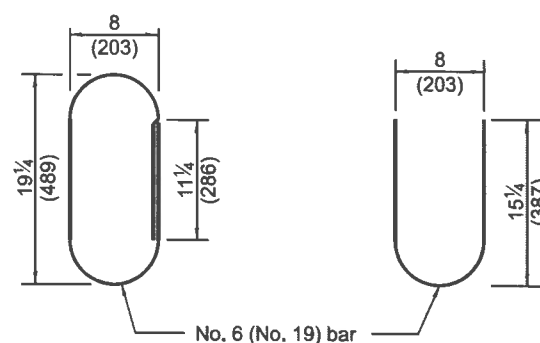

ALTERNATE s2 BARS

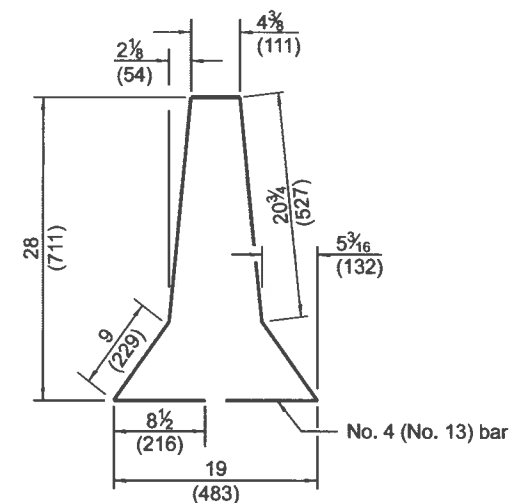

s1 BAR

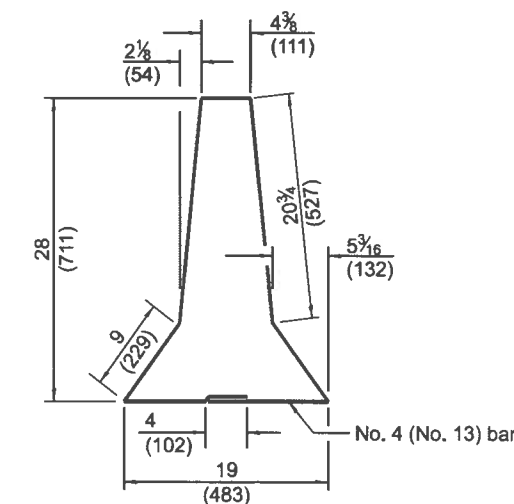

ALTERNATE s1 BAR