


LEFT-HAND-FORWARD SKEW
(L.H.F.)

VERTICAL
CULVERT END WALL

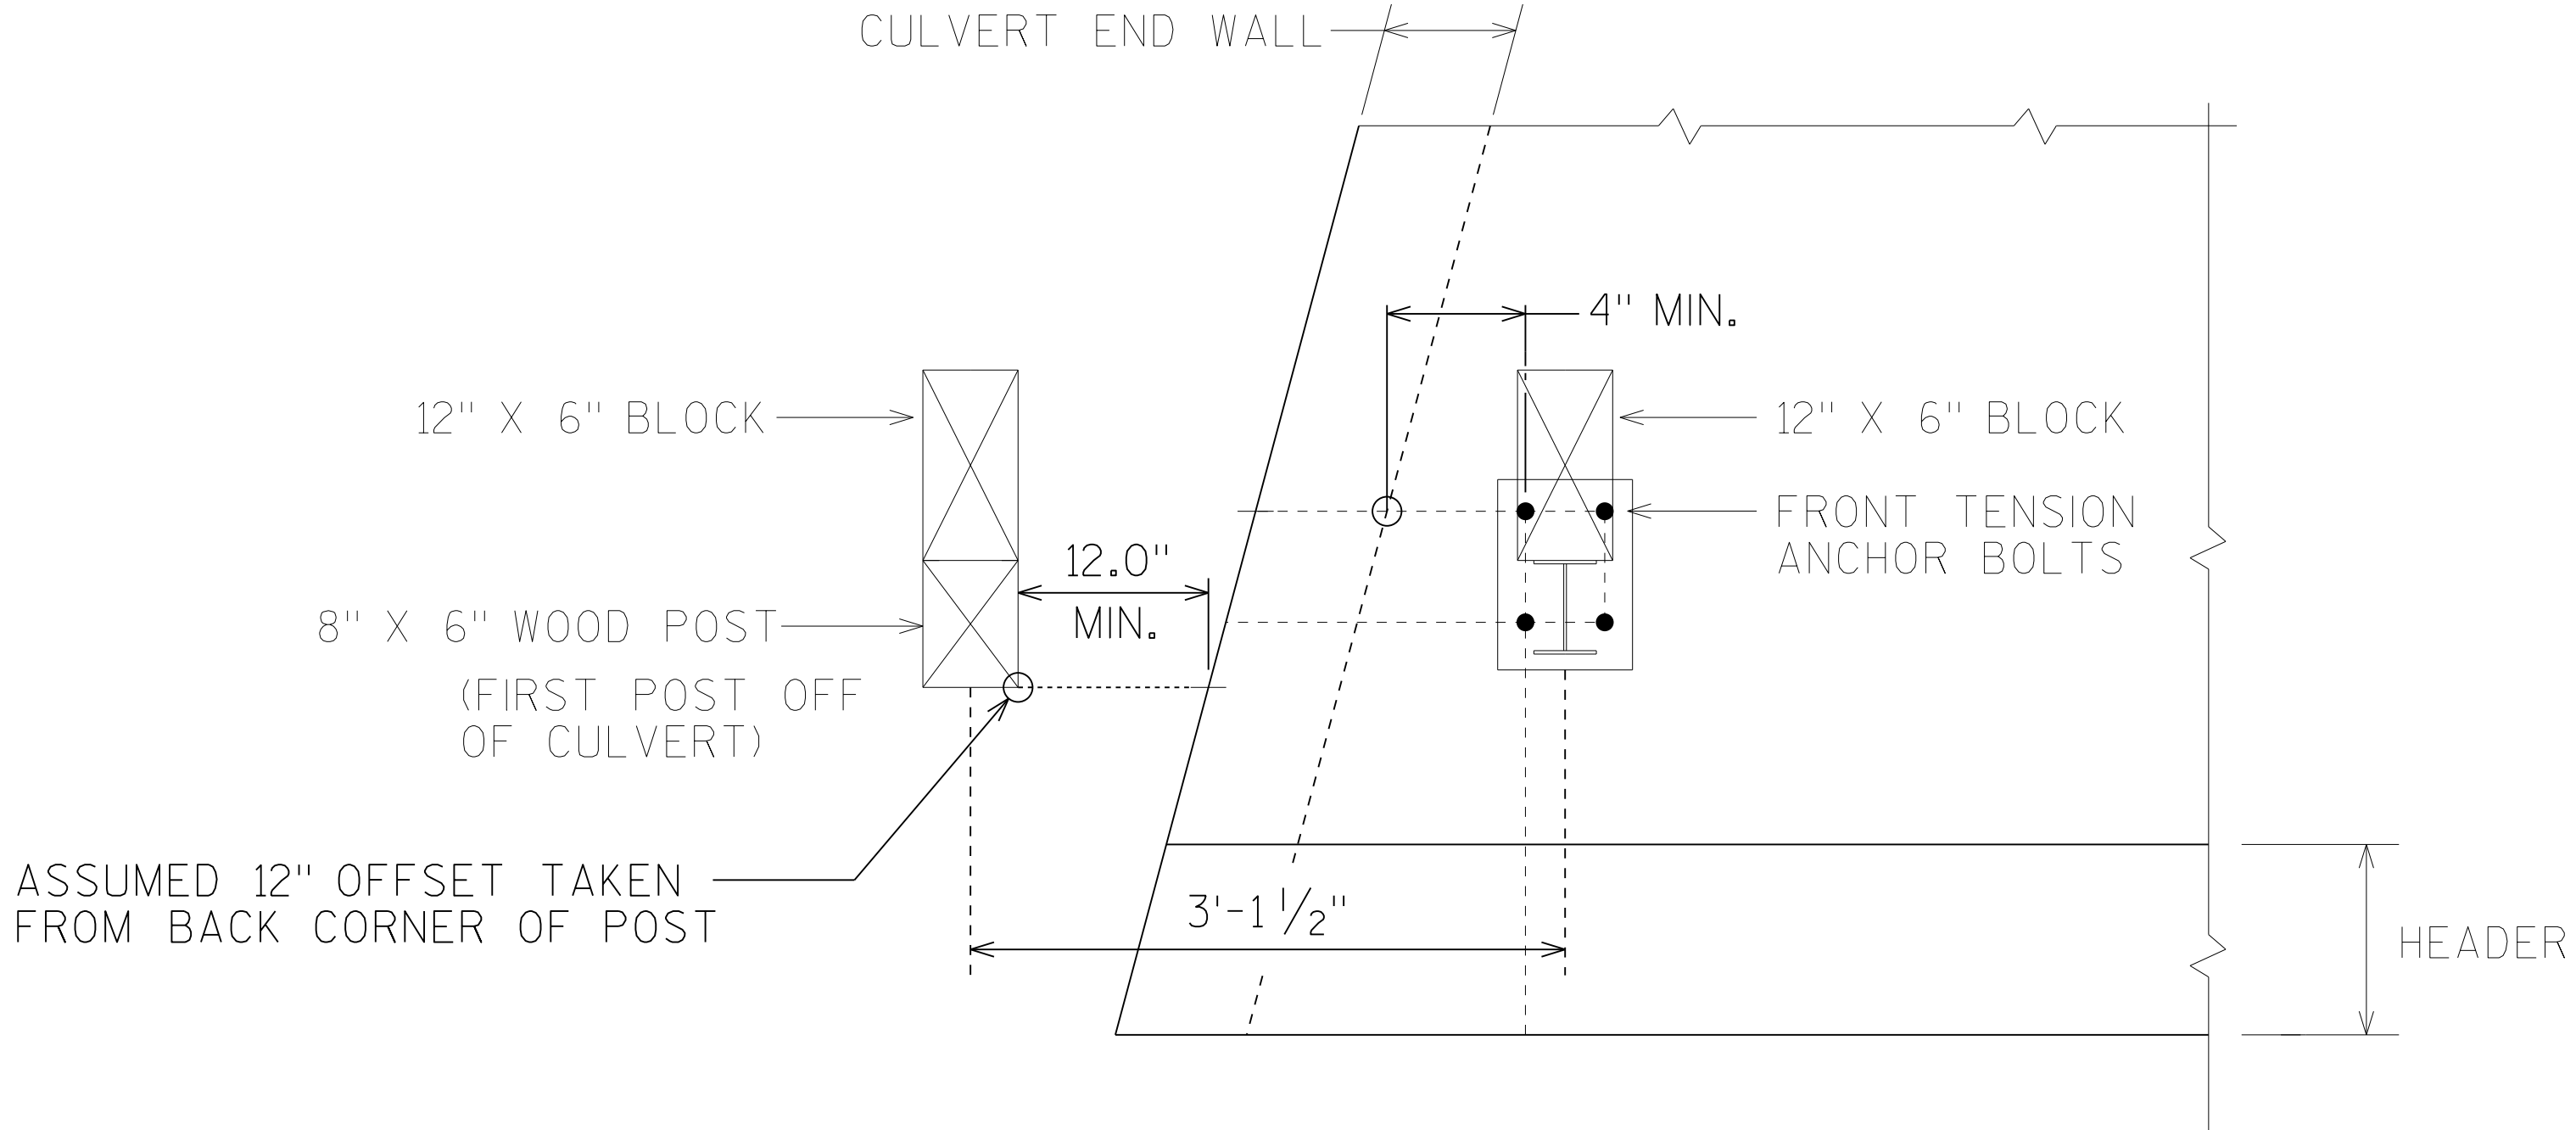

LEFT-HAND-FORWARD SKEW
(L.H.F.)

ASSUMED 12" OFFSET TAKEN
FROM BACK CORNER OF POST