


p:\LSPW_patrick.int\HWY_Documents\DOT\106088\Design\Roadway\Sheets\106088_XS001_Sheet_5 9/4/2018 4:16:08 PM jbolzenius

SEEDING	
END WIDTH	SO. YDS.

DUMPED ROCK FILL		
STATION	END AREA	VOLUME
672+00.00	121	119
671+75.00	136	131
671+50.00	147	143
TOTAL		393

END AREA		VOLUME		CALCULATED	
CUT	FILL	CUT	FILL	MJF	JSB
101	14	100	17		
115	23	127	23		
159	26	147	22	12	17
		374	62		

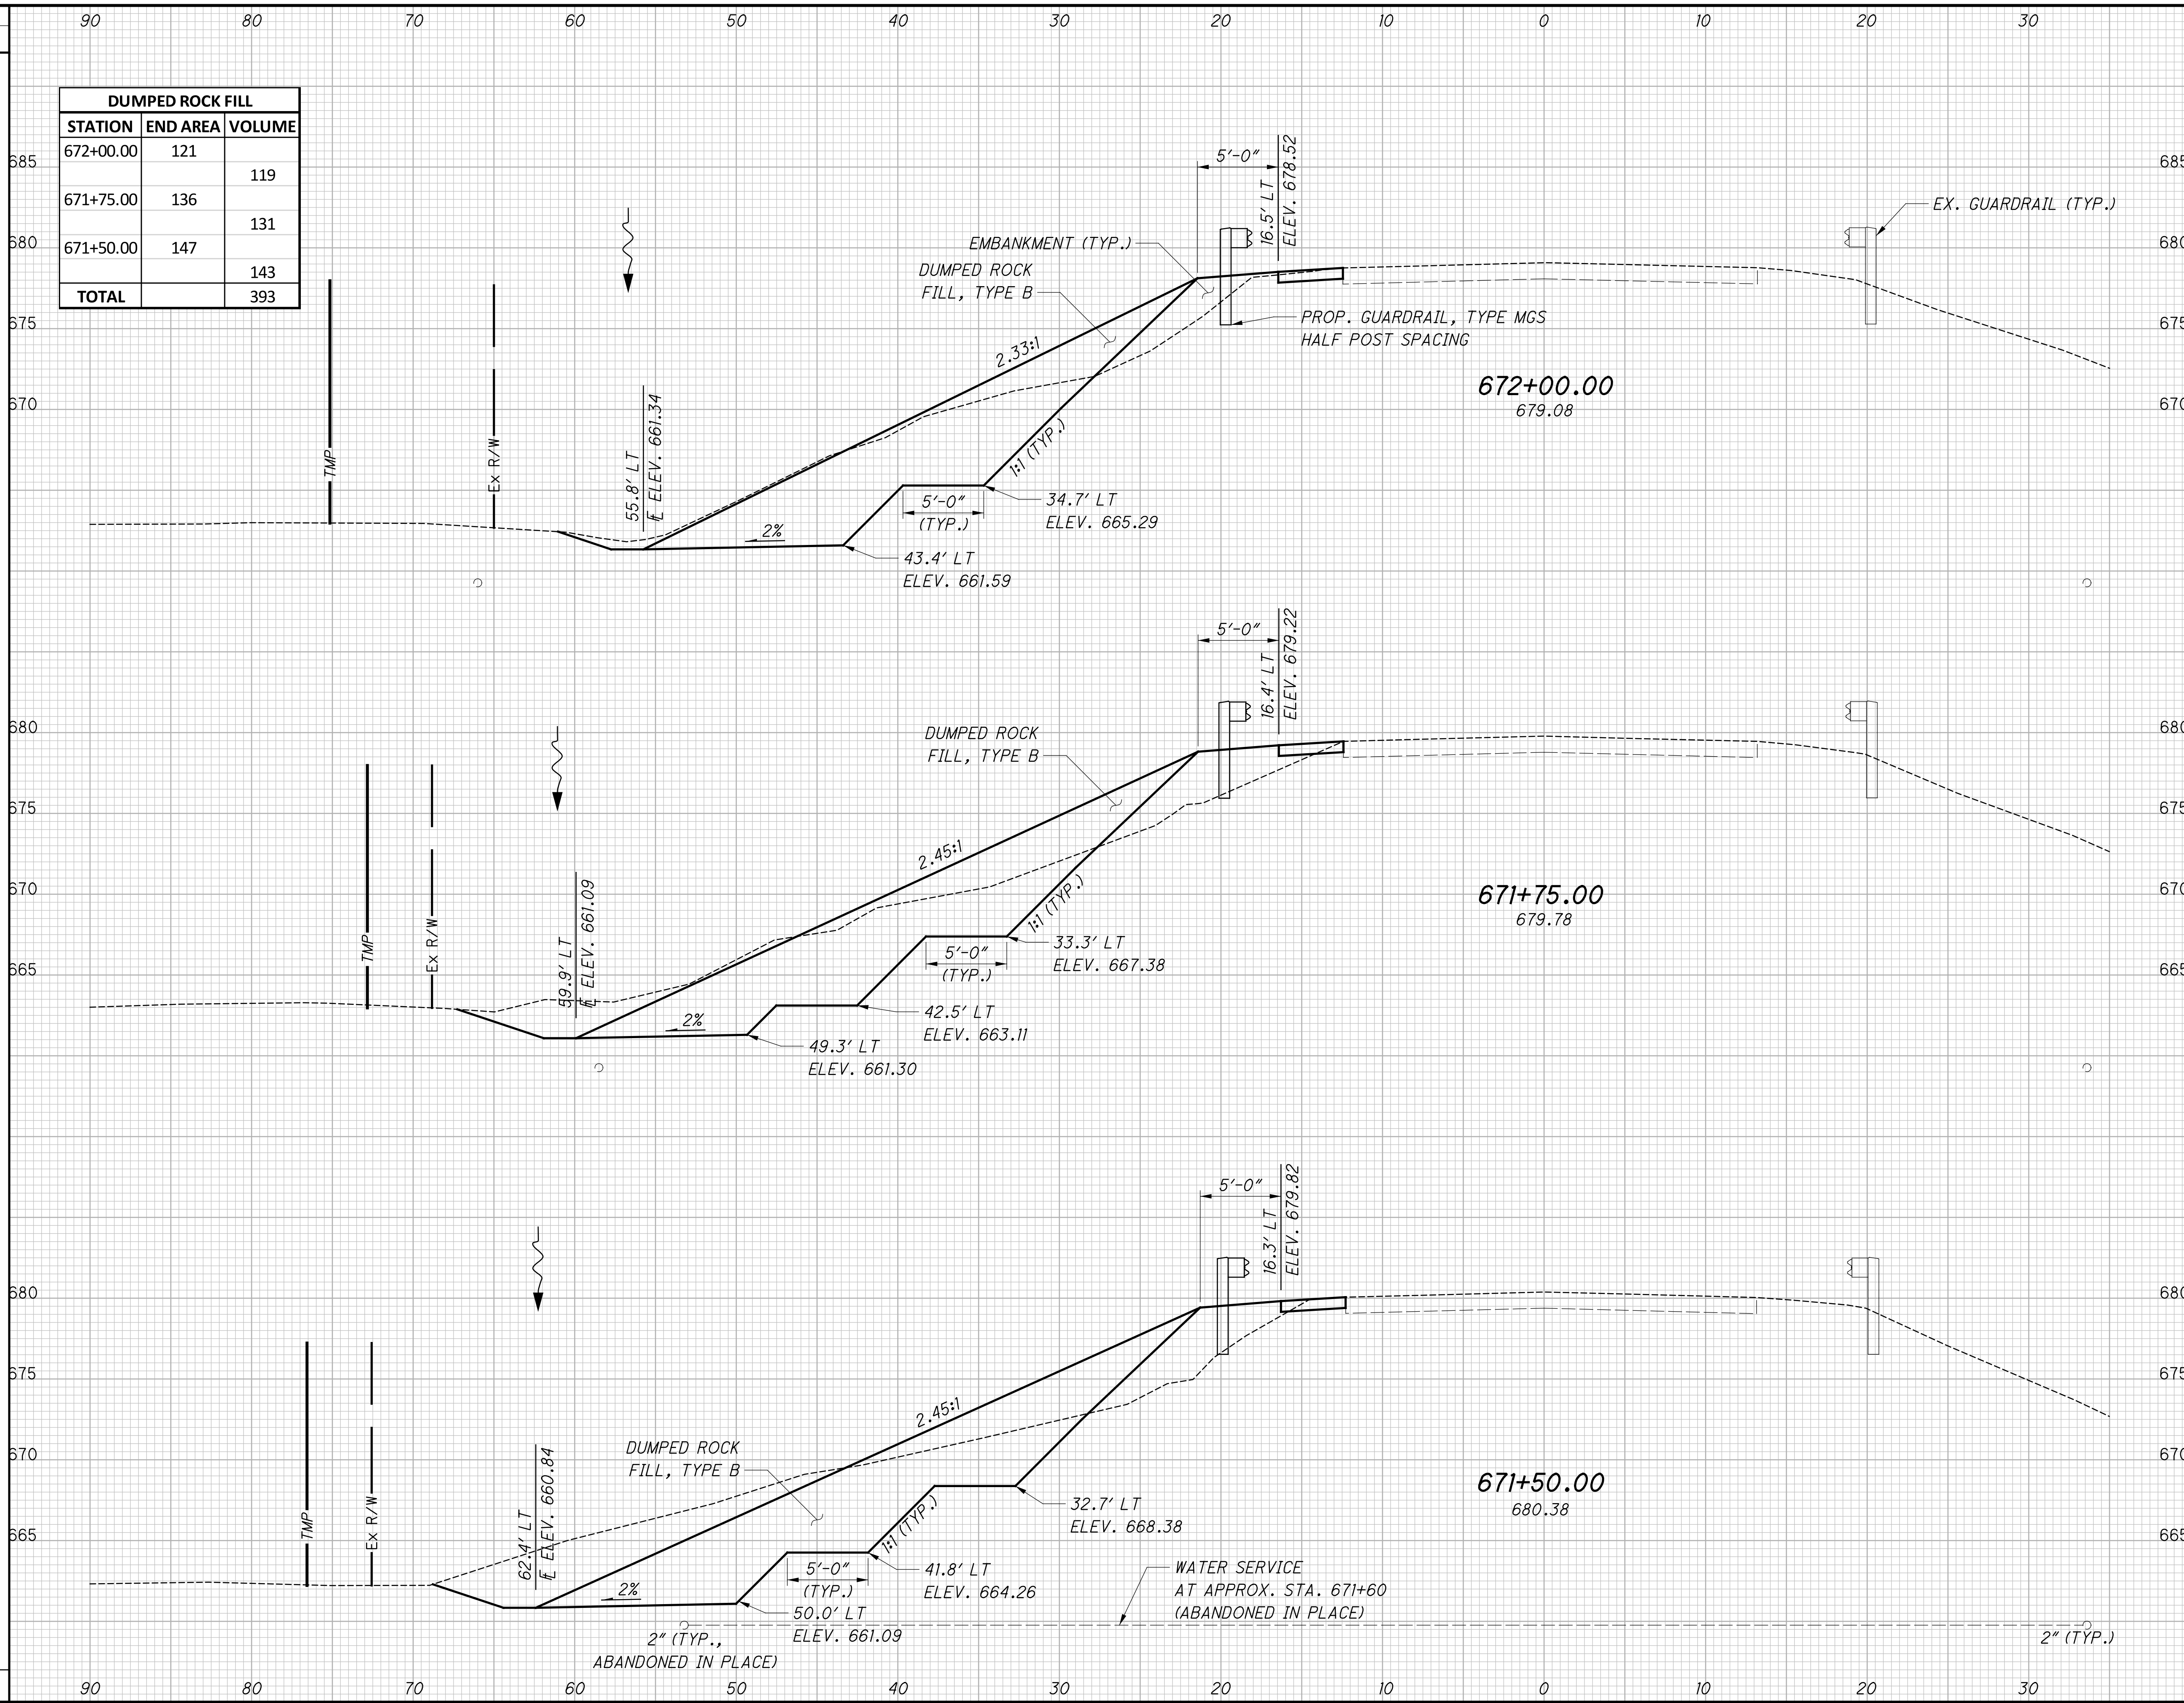

CROSS SECTIONS
STA. 671+50.00 TO STA. 672+00.00

PIK - 220-12.34

12
17