


Section View

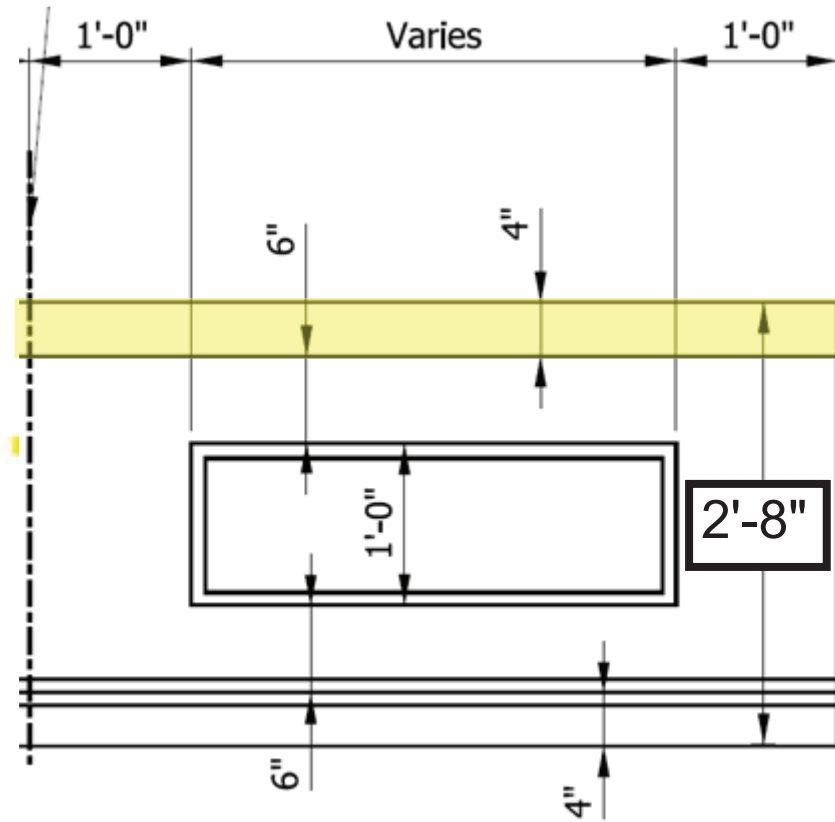

Elevation View

Historic Bridge Railing Details

Not to Scale

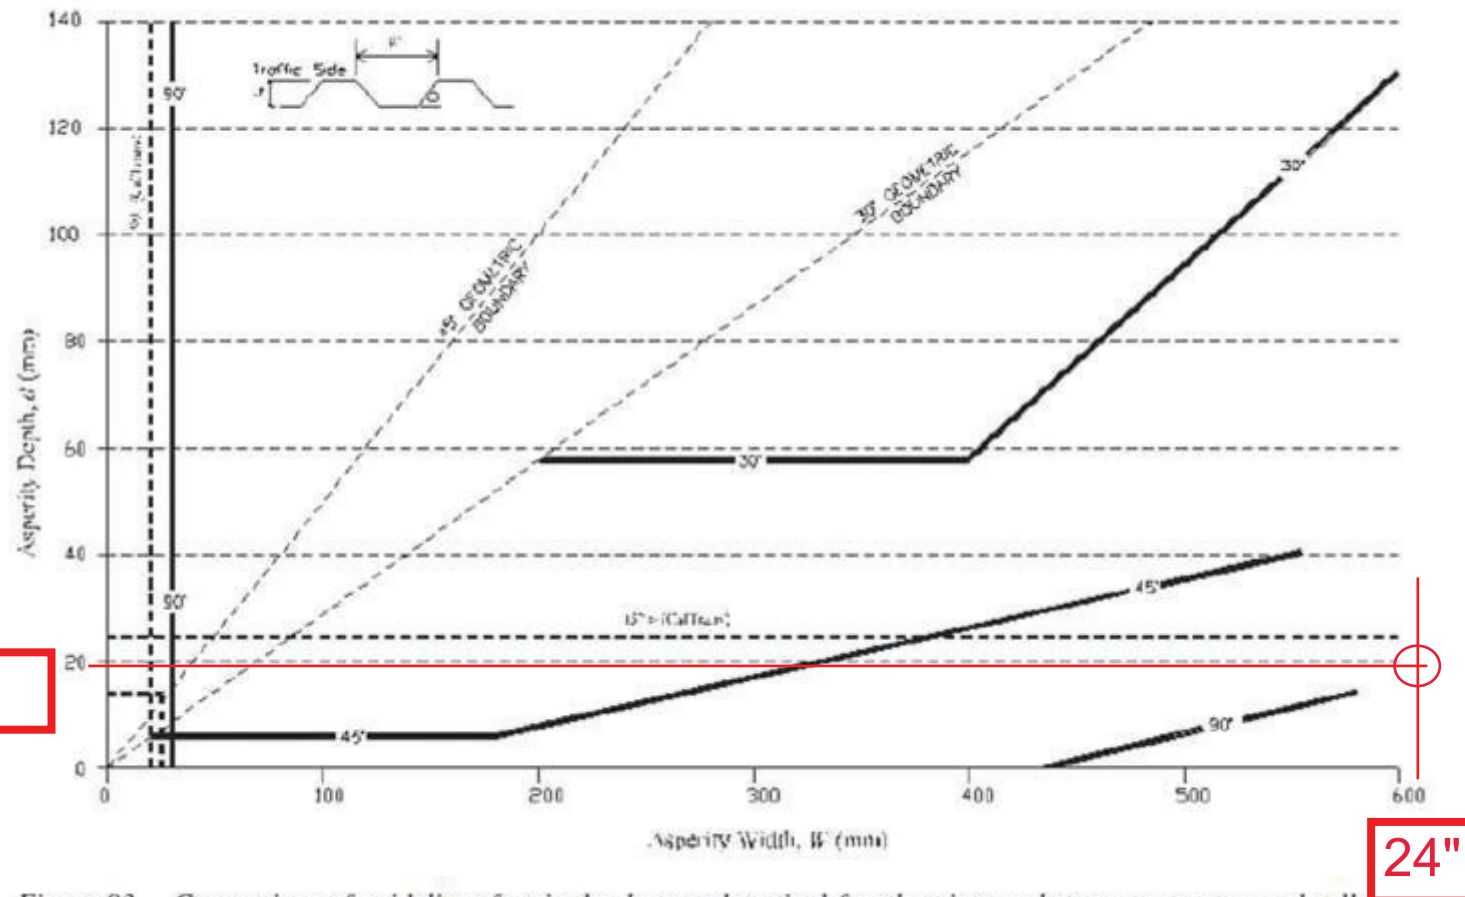


Figure 83. Comparison of guidelines for single-slope and vertical-face barriers and stone masonry guardwalls.

NCHRP Report 554, Figure 83