

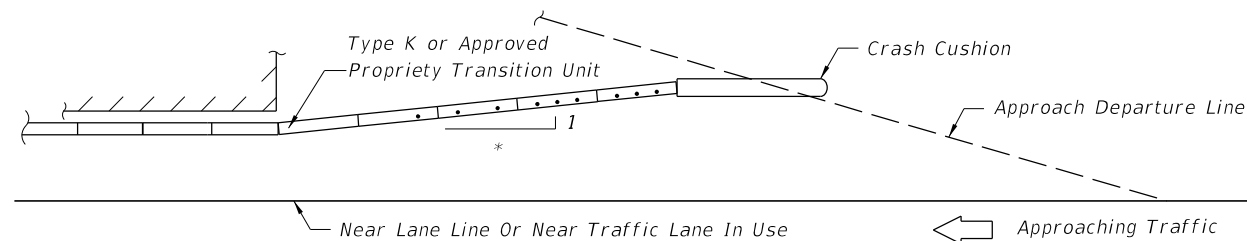



C:\Users\vd96peh\Desktop\415-00415-dev.dgn 10/3/2011 11:23:58 AM RD960EB

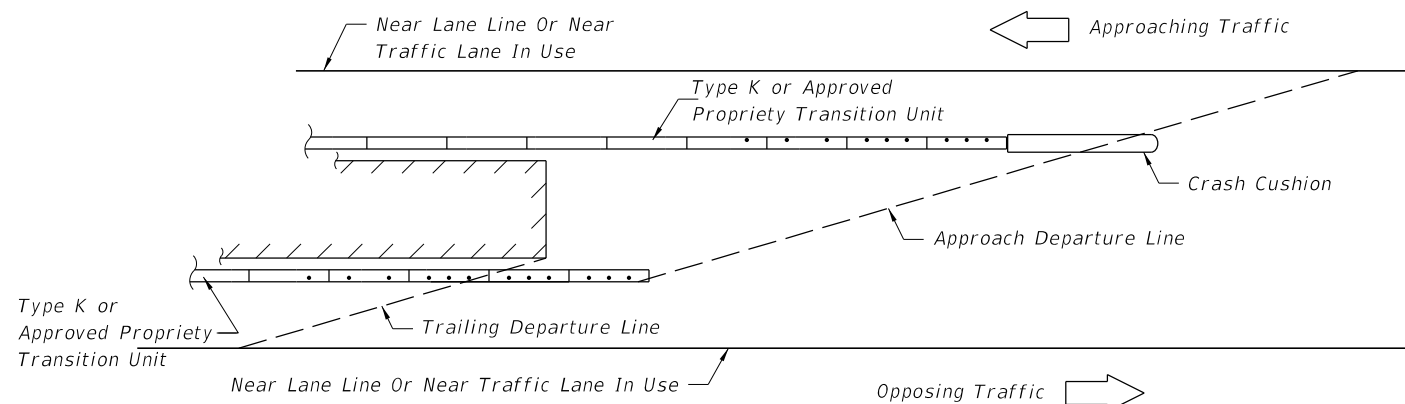

* Flare rates to be applied are 1:10 or flatter
for speeds ≤ 45 mph and 1:15 or flatter
for speeds ≥ 50 mph

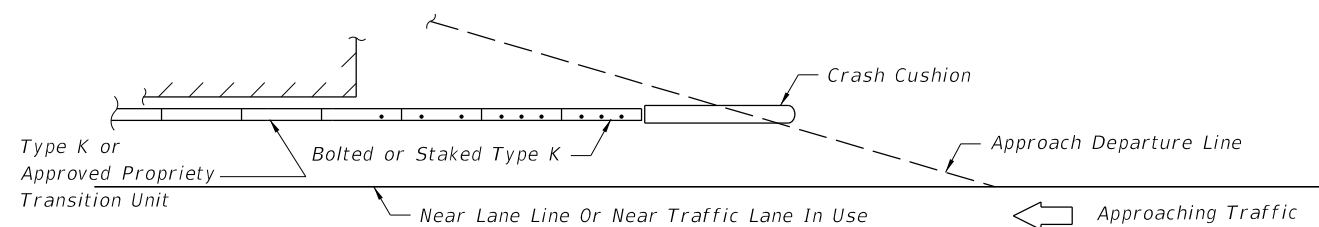

MEDIAN HAZARDS WITHIN CLEAR ZONES BOTH ROADWAYS

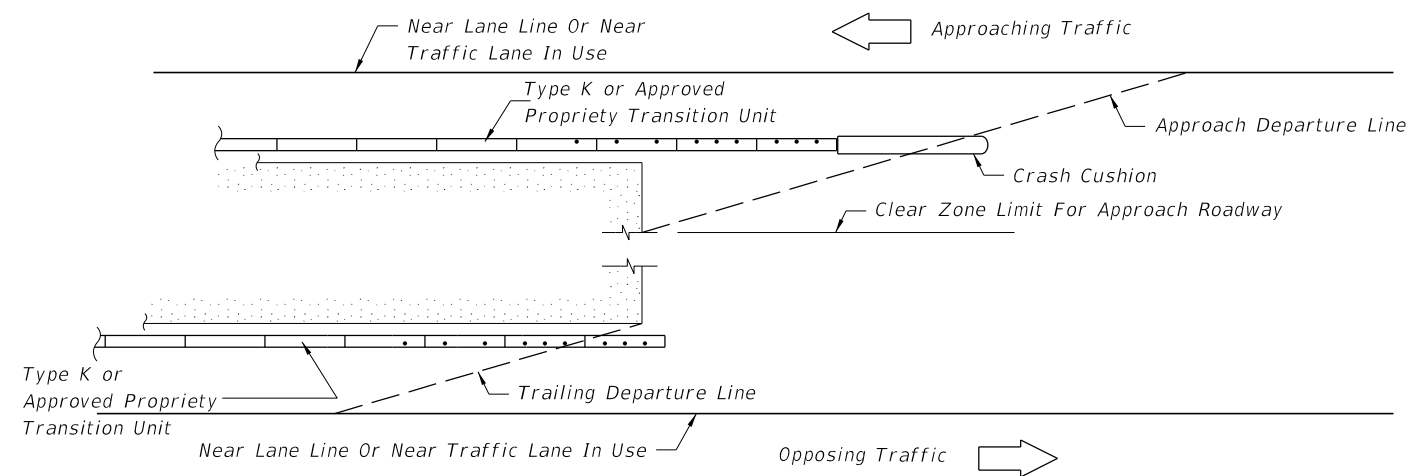

MEDIAN HAZARDS EXTENDS TO OR BEYOND CLEAR ZONES BOTH ROADWAYS

LEGEND

Dot Indicates Number Of
Bolt Anchors Or Stakes

BARRIER END UNIT ANCHORAGE

LAST REVISION	DESCRIPTION:	STATE OF FLORIDA DEPARTMENT OF TRANSPORTATION	FDOT DESIGN STANDARDS FY 2012/2013	TEMPORARY CONCRETE BARRIER	INDEX NO. 415	SHEET NO. 4
07/01/05						