


PLAN VIEW



ELEVATION VIEW

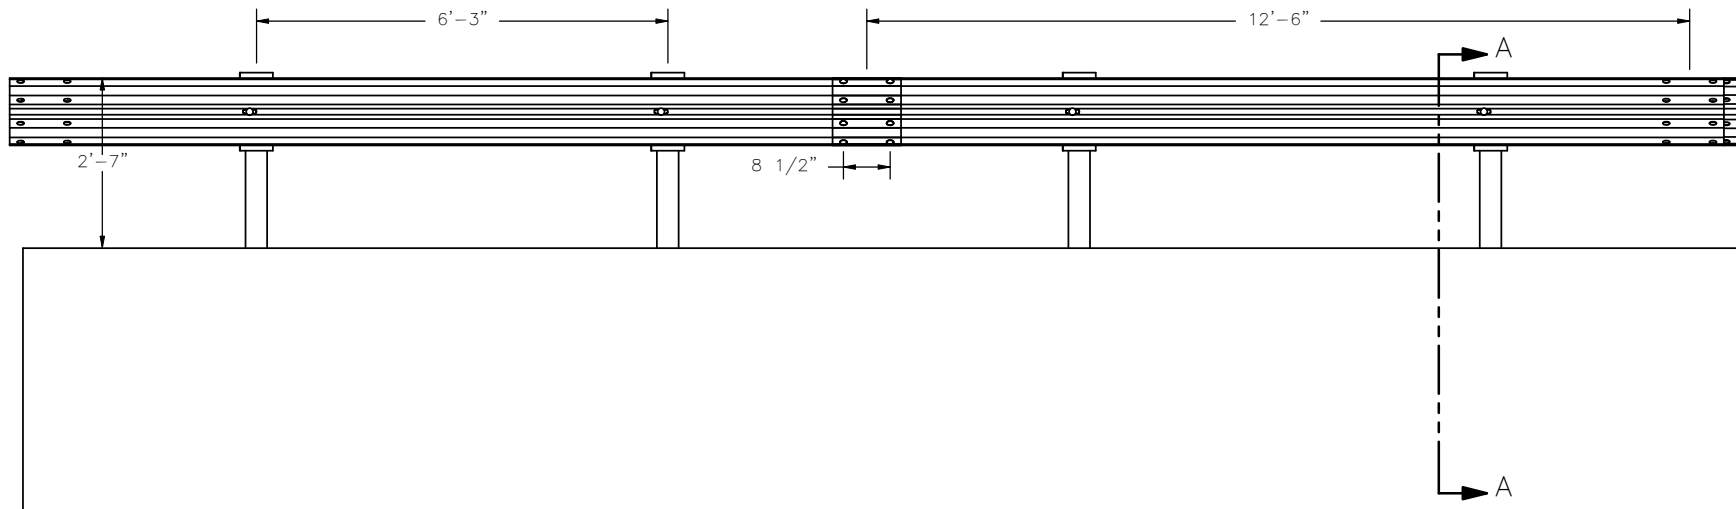


Midwest Roadside  
Safety Facility

MGS Median Barrier  
System Layout

DWG. NAME.  
mgs median barrier\_v1

SCALE: 1:35  
UNITS: Inches

SHEET: 1 of 2
DATE: 11/12/2008
DRAWN BY: EAJ
REV. BY: RWB/KAL

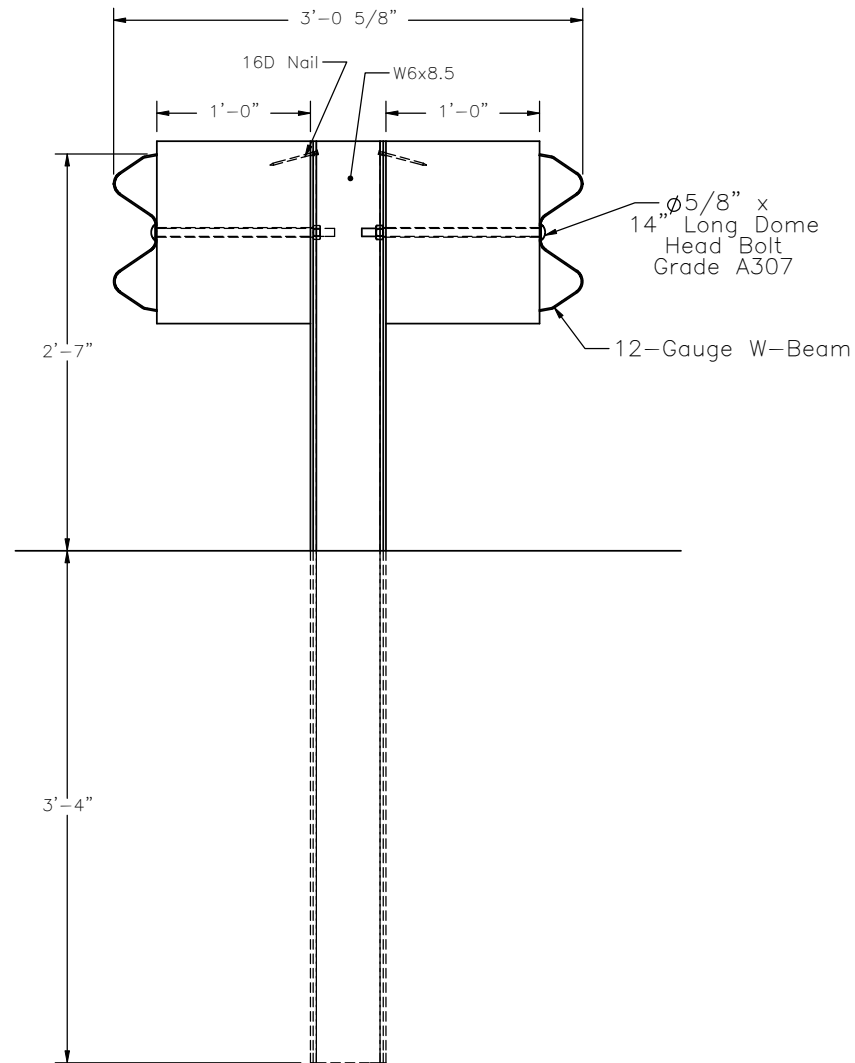

SECTION A-A



Midwest Roadside  
Safety Facility

MGS Median Barrier  
Post Detail

SHEET:  
2 of 2  
DATE:  
11/12/2008  
DRAWN BY:  
EAJ

DWG. NAME:  
mgs median barrier\_v1

SCALE: 1:15  
UNITS: Inches

REV. BY:  
RWB/KAL