



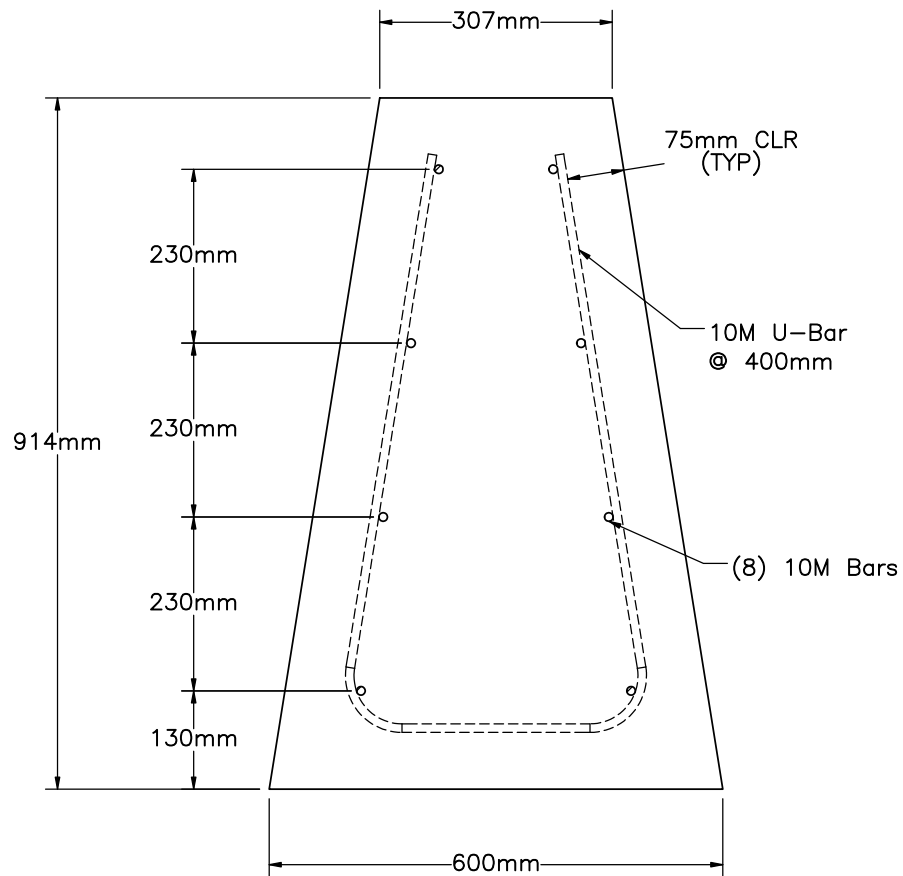

INTERIOR SECTION

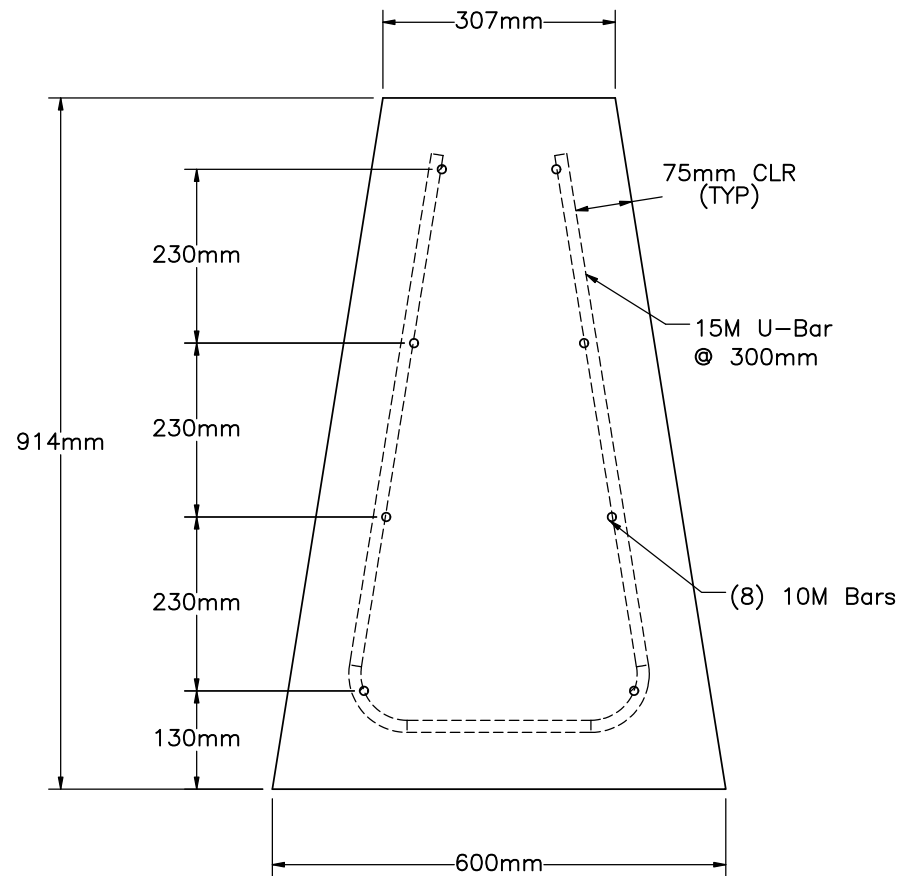

END SECTION

Notes:

- (1) 75mm clear cover all rebar.
- (2) Rebar Steel Grade 400W, $f_y = 400\text{MPa}$
- (3) TL-4 Median should be anchored similarly to the TL-5 Median Barrier.



Midwest Roadside
Safety Facility

Manitoba Constrained—
Width, Tall Wall —
TL-4 Median
Configuration

Barrier Layout

DWG. NAME.

Man_TL4Median_R0

SCALE: 1:10

UNITS: in.[mm]

SHEET:
1 of 1

DATE:
8/24/2016

DRAWN BY:
JEK

REV. BY:
SKR